

PLAN REF  
ELG13

Reproduced from the Ordnance Survey map with the permission of the Controller of Her Majesty's Stationery Office. Unauthorized reproduction infringes Crown copyright and may lead to prosecution or civil proceedings.  
OS GRID REF: NJ2193,6281  
Crown Copyright. License No 100023422




EXTENT OF OFF STREET CAR PARK ORDER  
HEADQUARTERS ANNEXE - ELGIN

DIRECT SERVICES - TRANSPORTATION  
COUNCIL OFFICE  
ACADEMY STREET  
ELGIN IV30 1LL  
TEL: 01343 562500  
FAX: 01343 545628

Drawn: JDM  
Checked: KRS  
Date: 08/07/11  
Scale: 1:1250



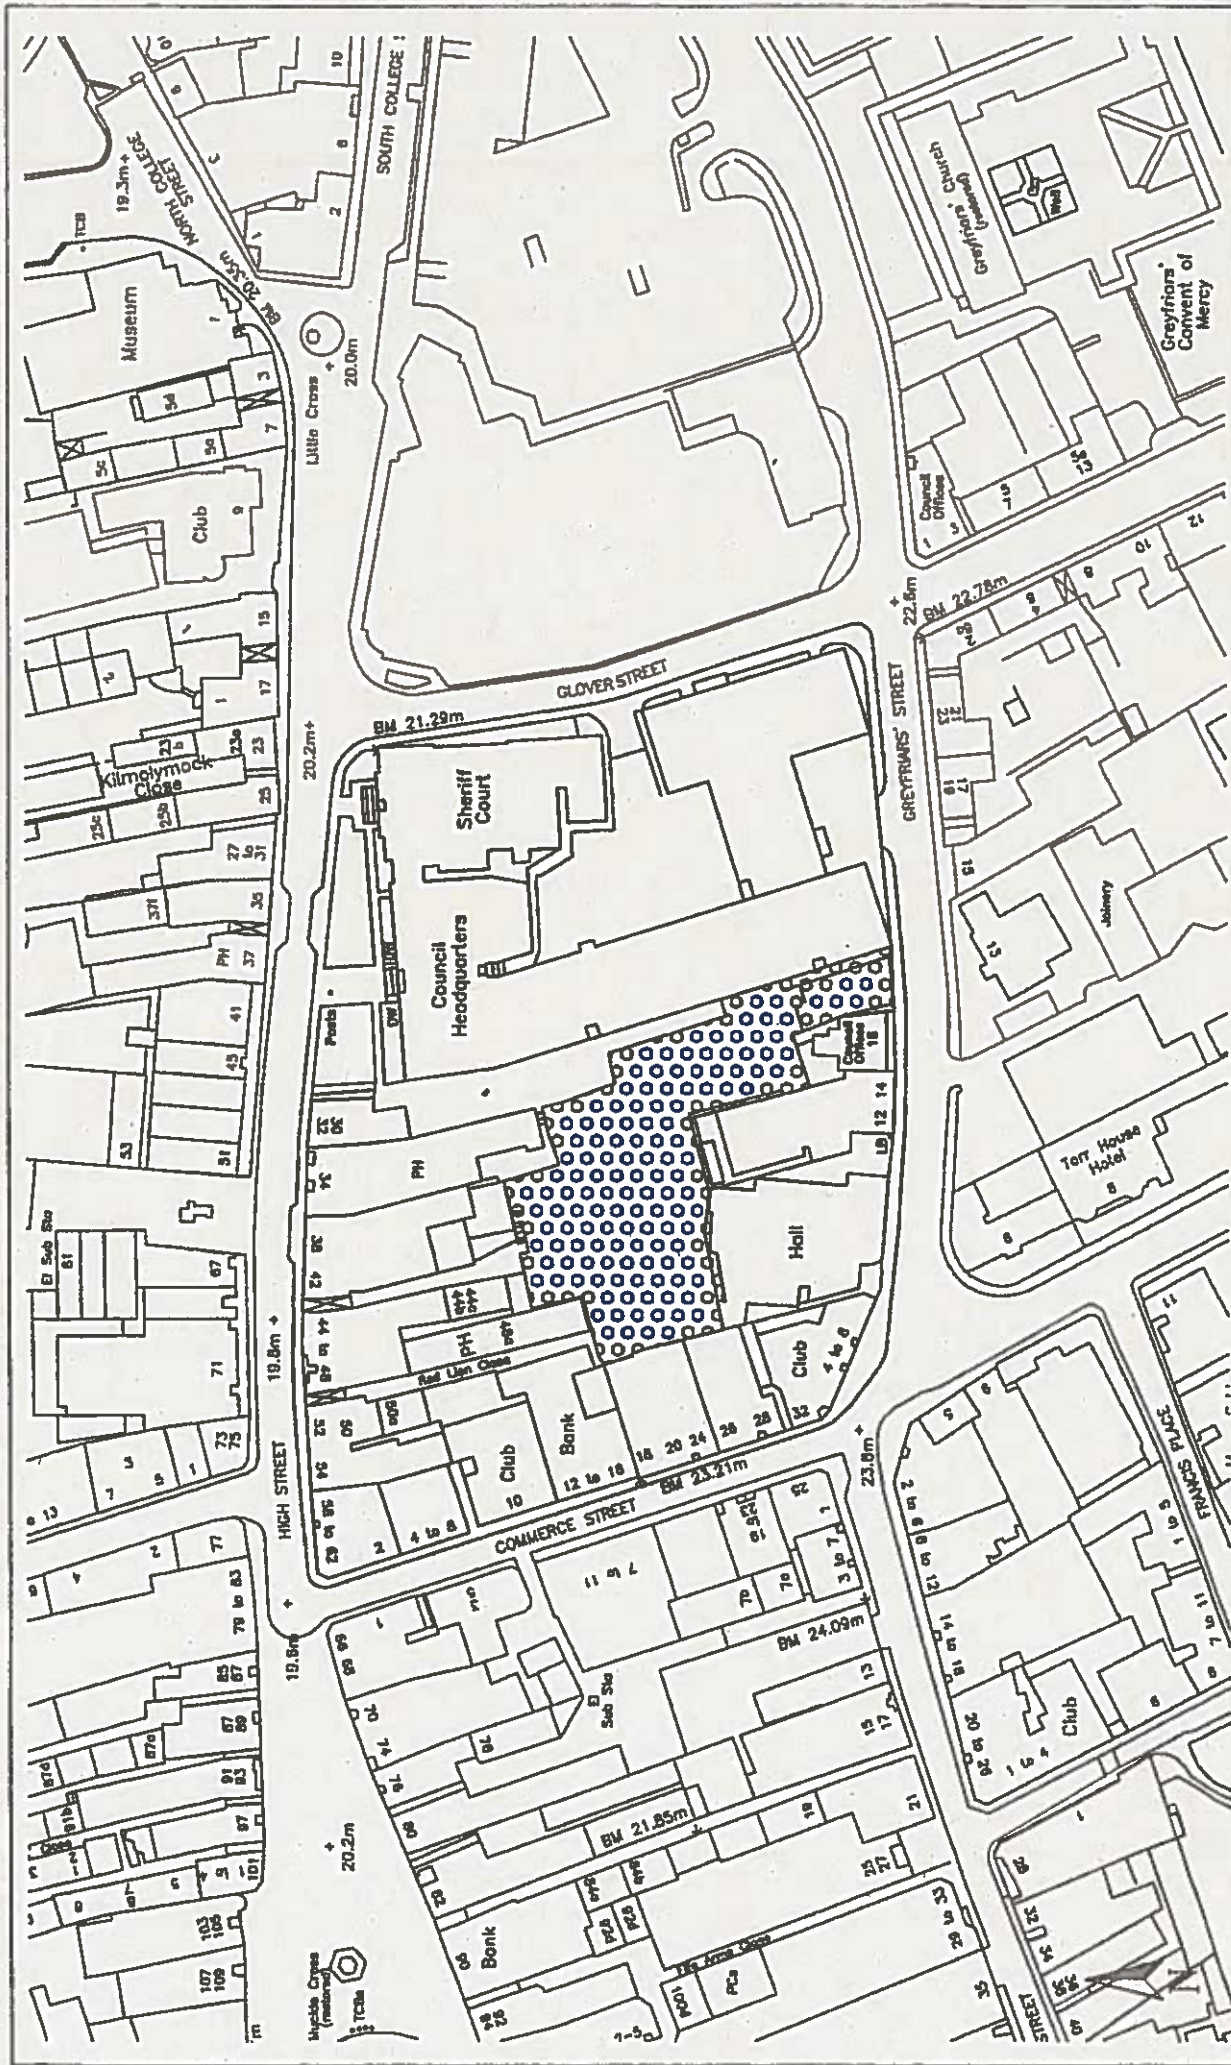

Reproduced from the Ordnance Survey map with the permission of the Controller of Her Majesty's Stationery Office. Unauthorised reproduction infringes Crown copyright and may lead to prosecution or civil proceedings.  
**OS GRID REF: NJ2164.6266**  
 Crown Copyright. Licence No 100023422



# EXTENT OF OFF STREET CAR PARK ORDER

## GREYFRIAR'S STREET - ELGIN

**DIRECT SERVICES - TRANSPORTATION**

**COUNCIL OFFICE**  
**ACADEMY STREET**  
**ELGIN IV30 1LL**

TEL: 01343 52500  
 FAX: 01343 545028

Drawn: JDM  
 Cracked: KRS  
 Date: 07/03/07  
 Scale: 1:1250

ISO 9001: 2000  
 FS 33734