



General layout  
Scale 1:500

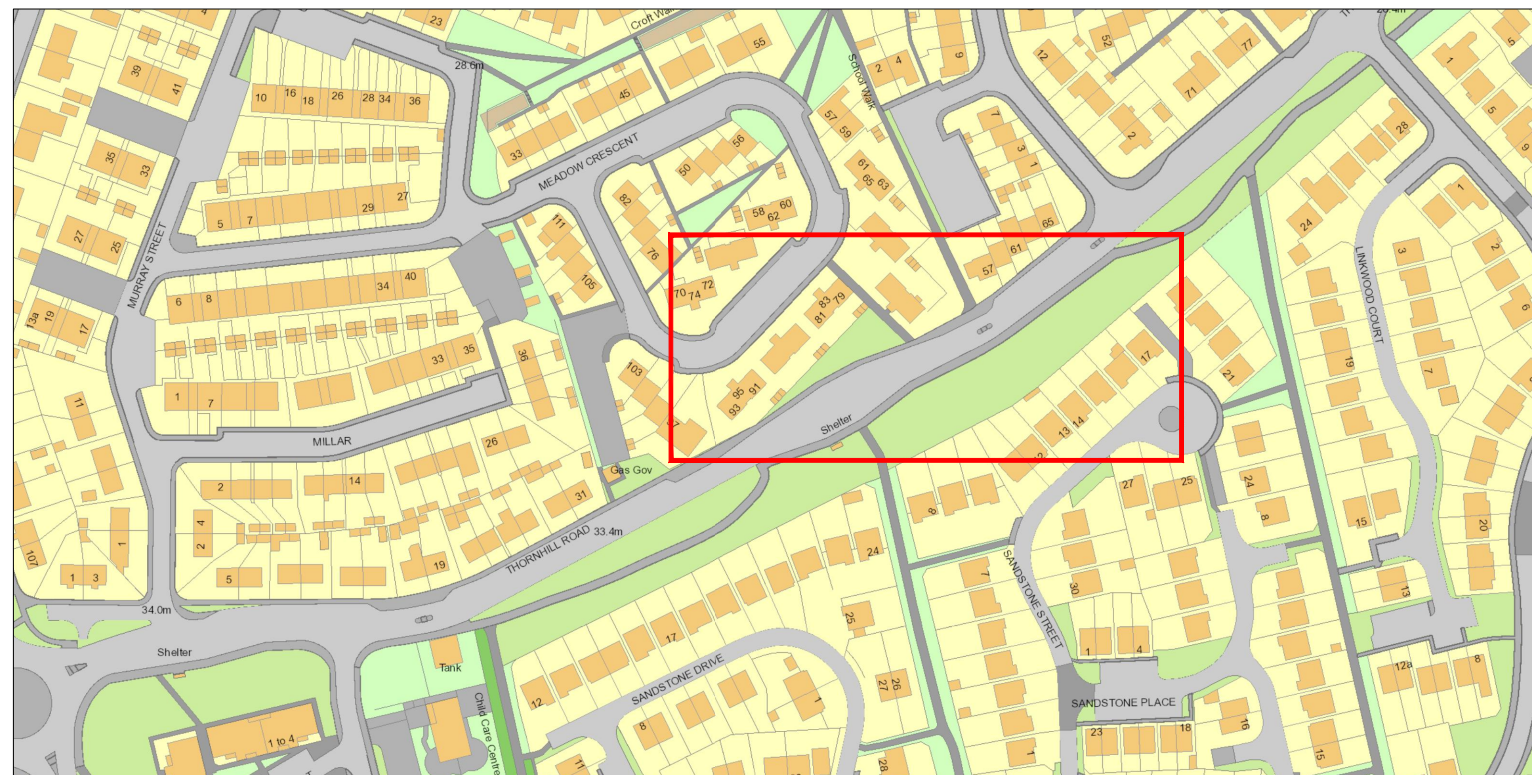

Reproduced from the Ordnance Survey map with the permission of the Controller of Her Majesty's Stationery Office. Unauthorised reproduction infringes Crown copyright and may lead to prosecution or civil proceedings.  
**NJ2261**  
 Crown Copyright. Licence No 100023422

REV	AMENDMENTS	DATE	BY	CHECKED

SCALES: General layout 1:500  
Location Plan NTS



MORAY COUNCIL  
DIRECT SERVICES - TRANSPORTATION  
COUNCIL OFFICE  
HIGH STREET  
ELGIN IV30 1BX  
DRAWING NO.  
C40e/2022/toucan/1

MORAY COUNCIL  
· C40e Thornhill Road Elgin  
Proposed Toucan crossing  
General layout  
1 of 2