


# Construction Drg 001

Rev no	Revision note	Date	Signature	Checked

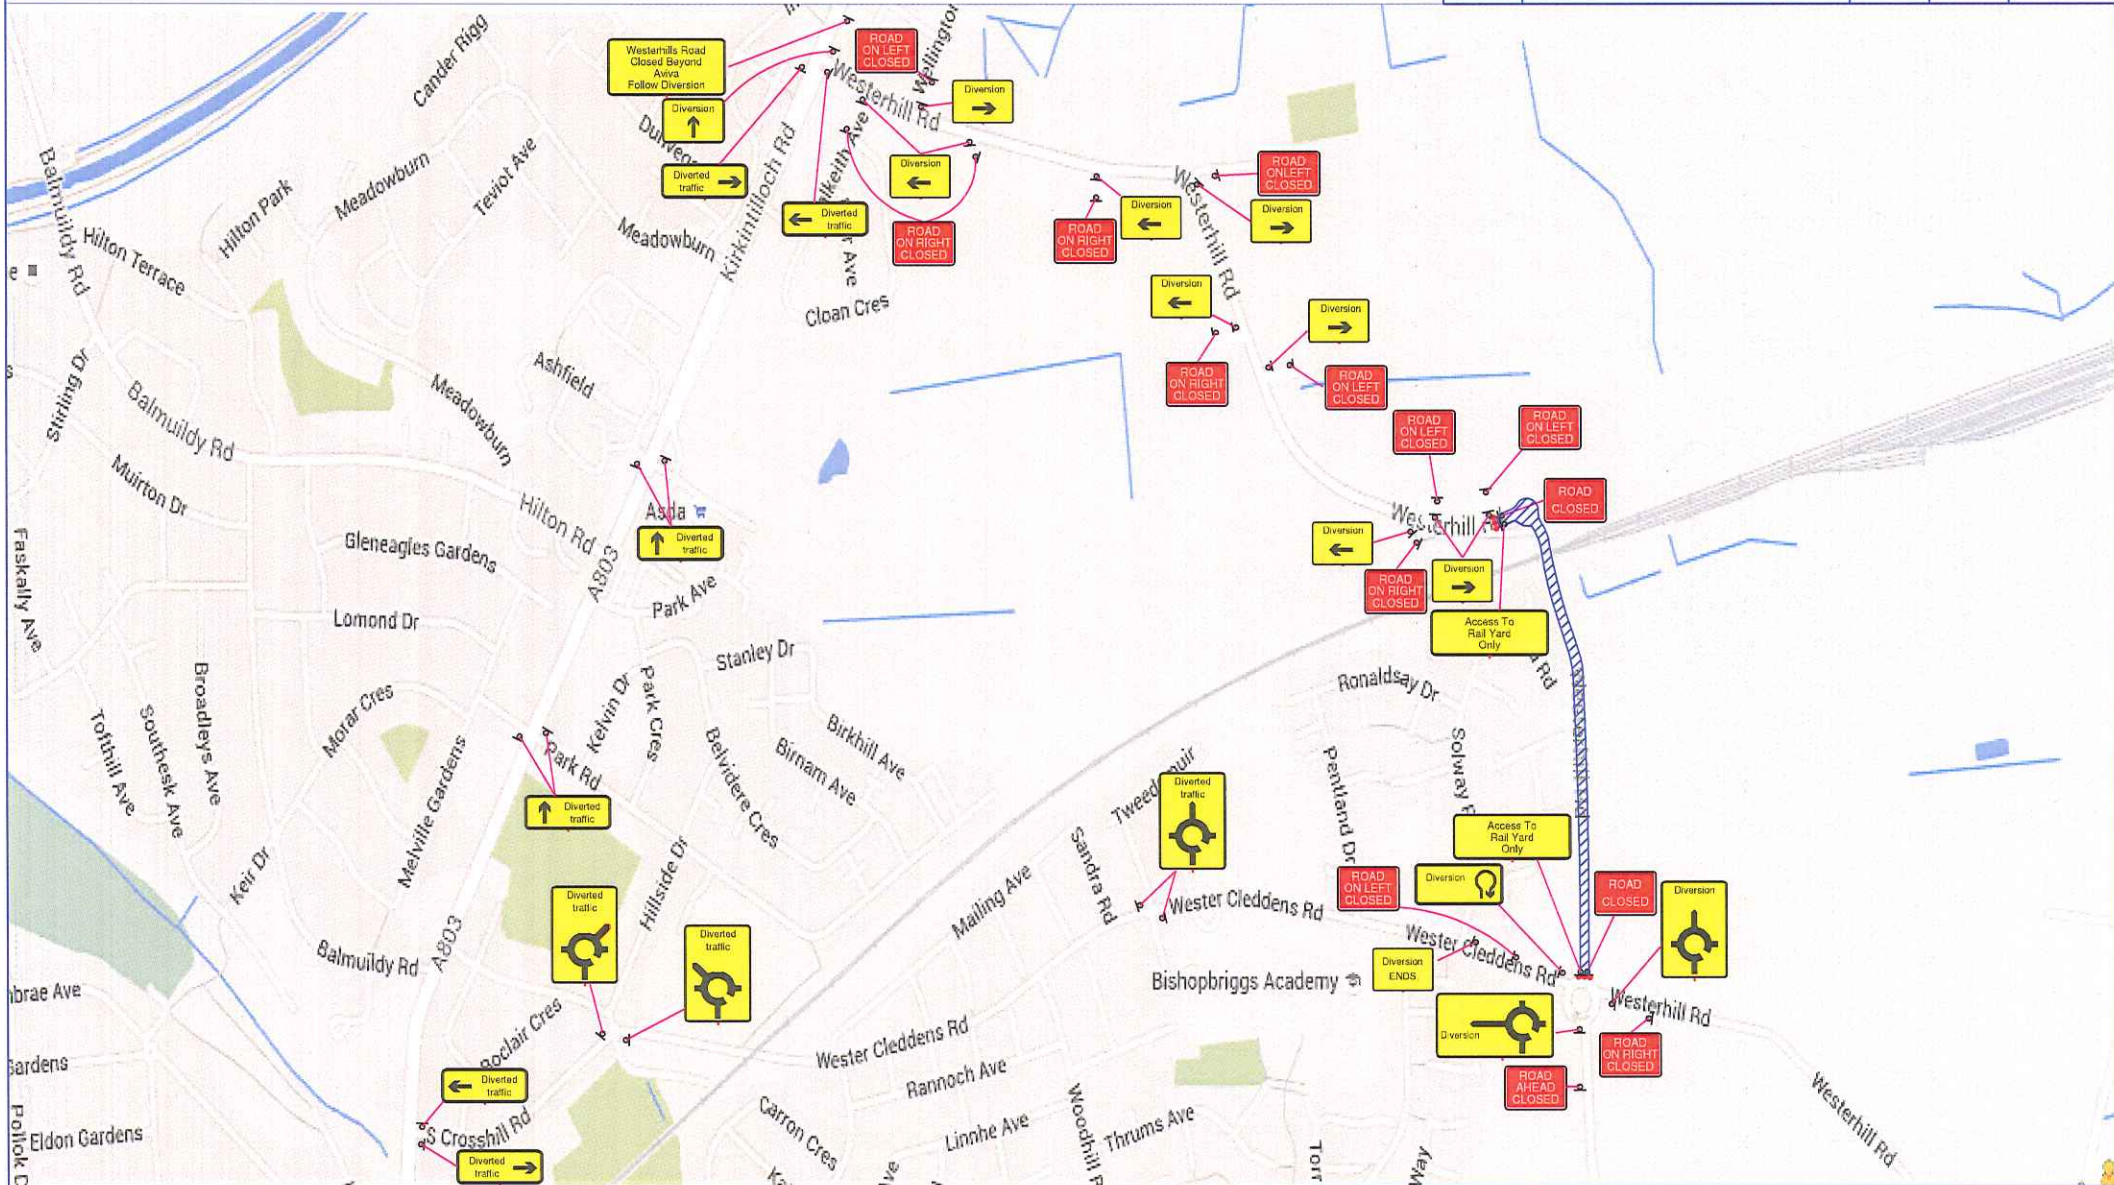

Notes

Key

- ● ● ● Cones
- ▨ Area of Works

External Issue		Internal Issue	
Name	Date	Name	Date

Client Morrison Construction		Date 22.02.16		Scale N/A	
Job Westerhills Road, Bishopbriggs		Designed By Thomas Tolmie	Checked By SMC	Approved by - Date	
		Central Traffic Management Limited Unit 1D, Bandedath Industrial Estate Thurso, Sirling FK7 7NP Tel : (01786) 812465 Fax : (01786) 812466 E-mail - enquiries@centraltm.com		Job No.	
				Sheet 1 OR	