


Construction Drg 001

Rev no	Revision note	Date	Signature	Checked

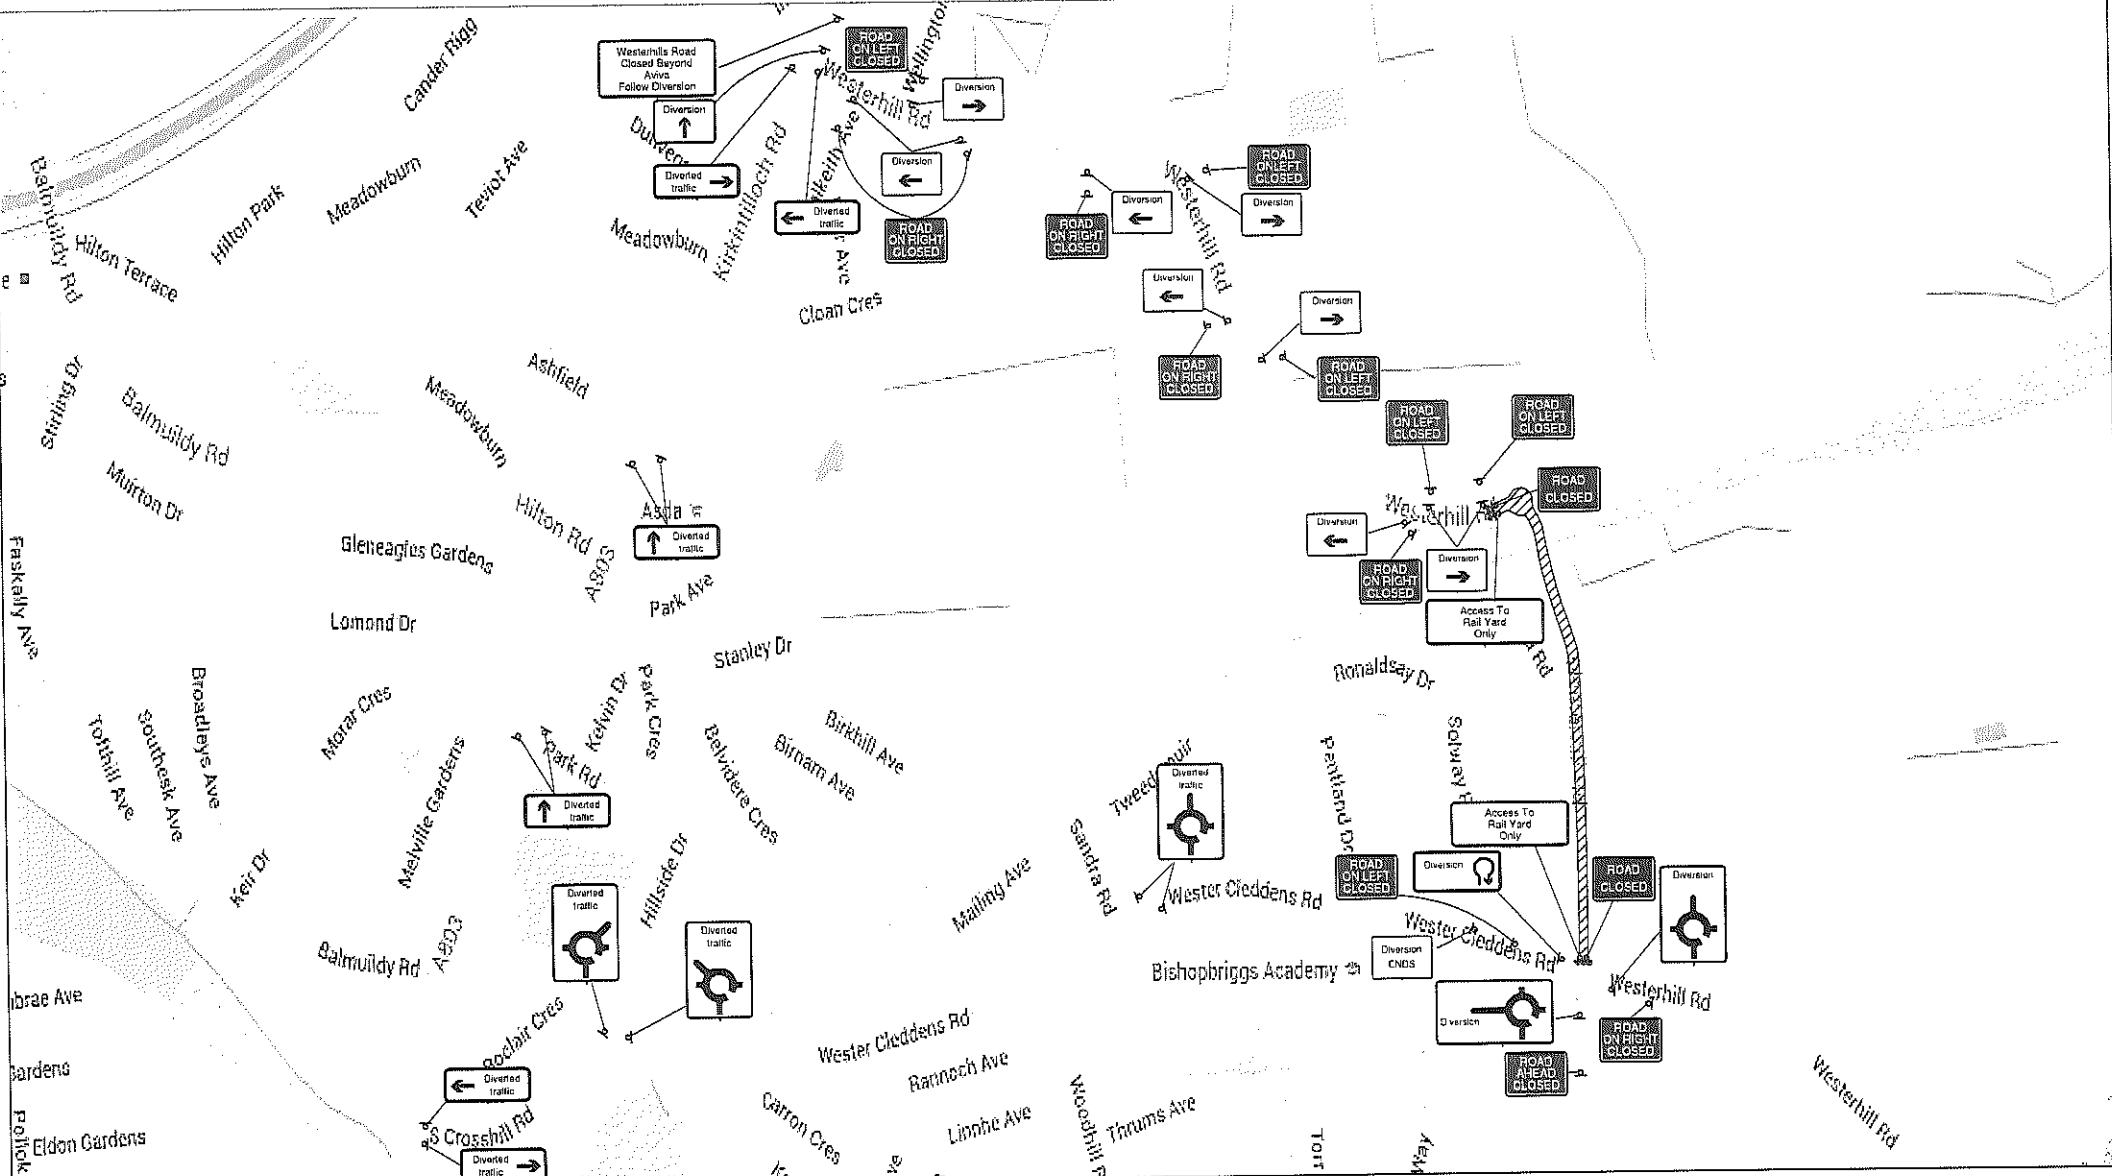

Notes

Key

- Cones
- ▨ Area of Works

External Issue		Internal Issue	
Name	Date	Name	Date

Client: Morrison Construction
 Job: Westerhills Road, Bishopbriggs

Designed By Thomas Tolmie	Checked By SMC	Approved by - Date	Date 22.02.16	Scale N/A
------------------------------	-------------------	--------------------	------------------	--------------

Central Traffic Management Limited
 Units 10, Banchess Industrial Estate
 Throck, Stirling FK7 7NP
 Tel : (01786) 813465 Fax : (01786) 812466
 E-mail - enquiries@centraltm.com

Job No. _____ Sheet 1 of _____

