
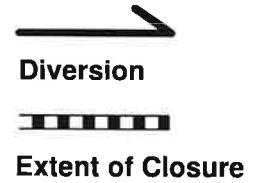


# Park Drive, Newmains

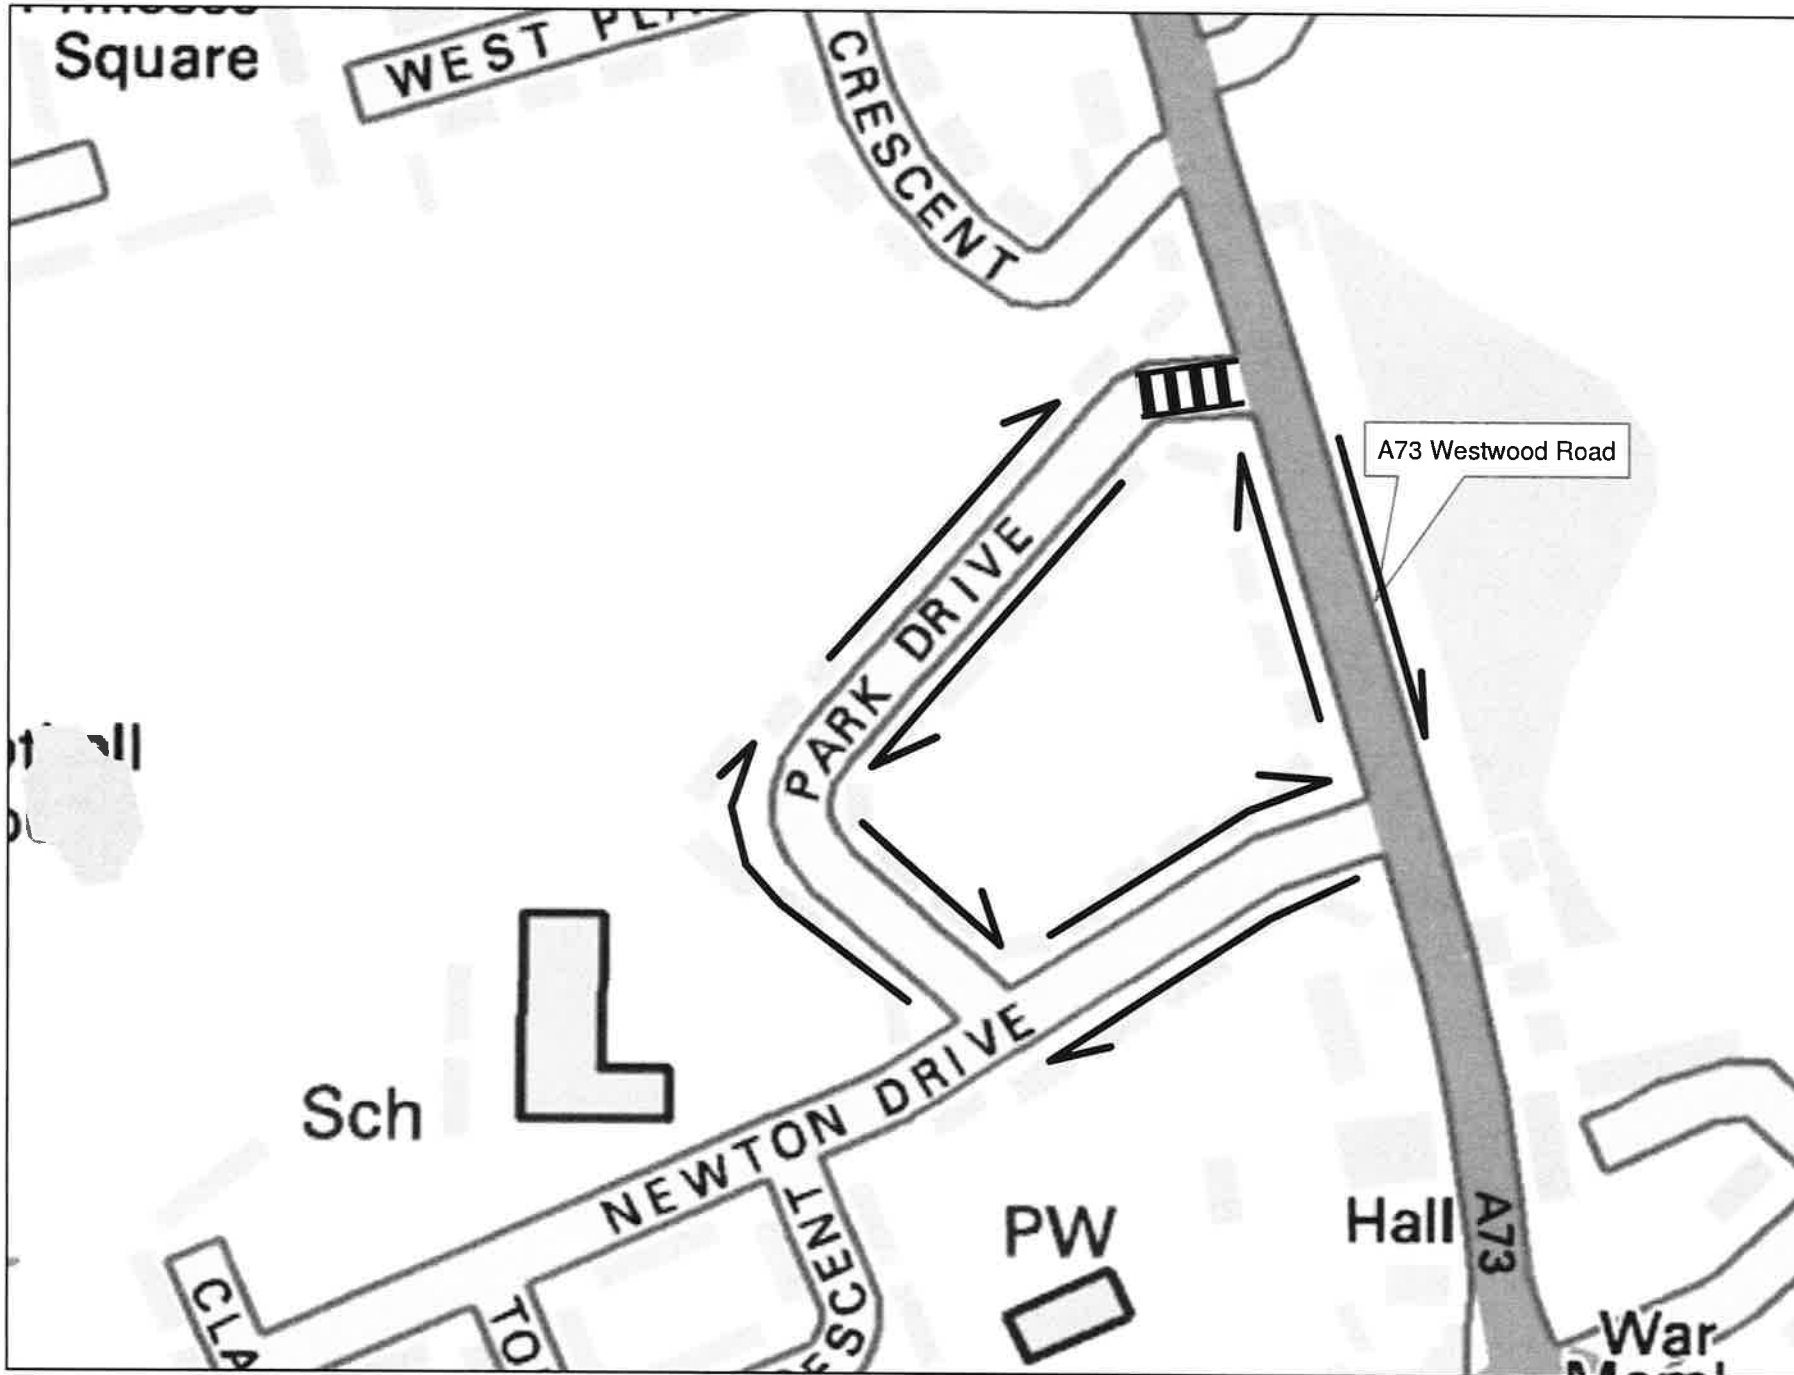

N  
1:2,000

Produced by  
North Lanarkshire Council  
Roads and Transportation  
Daltell Building  
Metherell, ML1 1SX  
tel 01698 274095

Reproduced by permission of the  
Ordnance Survey on behalf of HMSO  
© Crown copyright and database right 2009.  
All rights reserved. Ordnance Survey  
Licence number 10002396.

