

**PERTH AND KINROSS COUNCIL
ROAD TRAFFIC REGULATION ACT 1984**

**PERTH AND KINROSS COUNCIL (40MPH SPEED LIMIT)
(VARIATION) (NO 24) ORDER 2019
(05/19)**

Perth and Kinross Council in exercise of the powers conferred on them by Sections 84(1) and (2) and Part IV of Schedule 9 to the Road Traffic Regulation Act 1984 (which Act of 1984 is hereinafter referred to as "the Act") and of all other powers enabling them in that behalf and after consultation with the Chief Constable in accordance with Part III of Schedule 9 to the Act hereby make the following Order:-

1. This Order may be cited as the "Perth and Kinross Council (40mph Speed Limit) (Variation) (No 24) Order 2019" and shall come into operation on the Twenty-third day of January Two thousand and nineteen.
2. The "Perth and Kinross Council (40mph Speed Limit) Order 2012" is hereby varied and shall henceforth have effect subject to the amendments thereto specified and described in the Schedule hereto.

SIGNED and the COMMON SEAL of the COUNCIL hereto AFFIXED at PERTH on the FOURTEENTH day of JANUARY TWO THOUSAND AND NINETEEN.




.....
Head of Legal & Governance Services

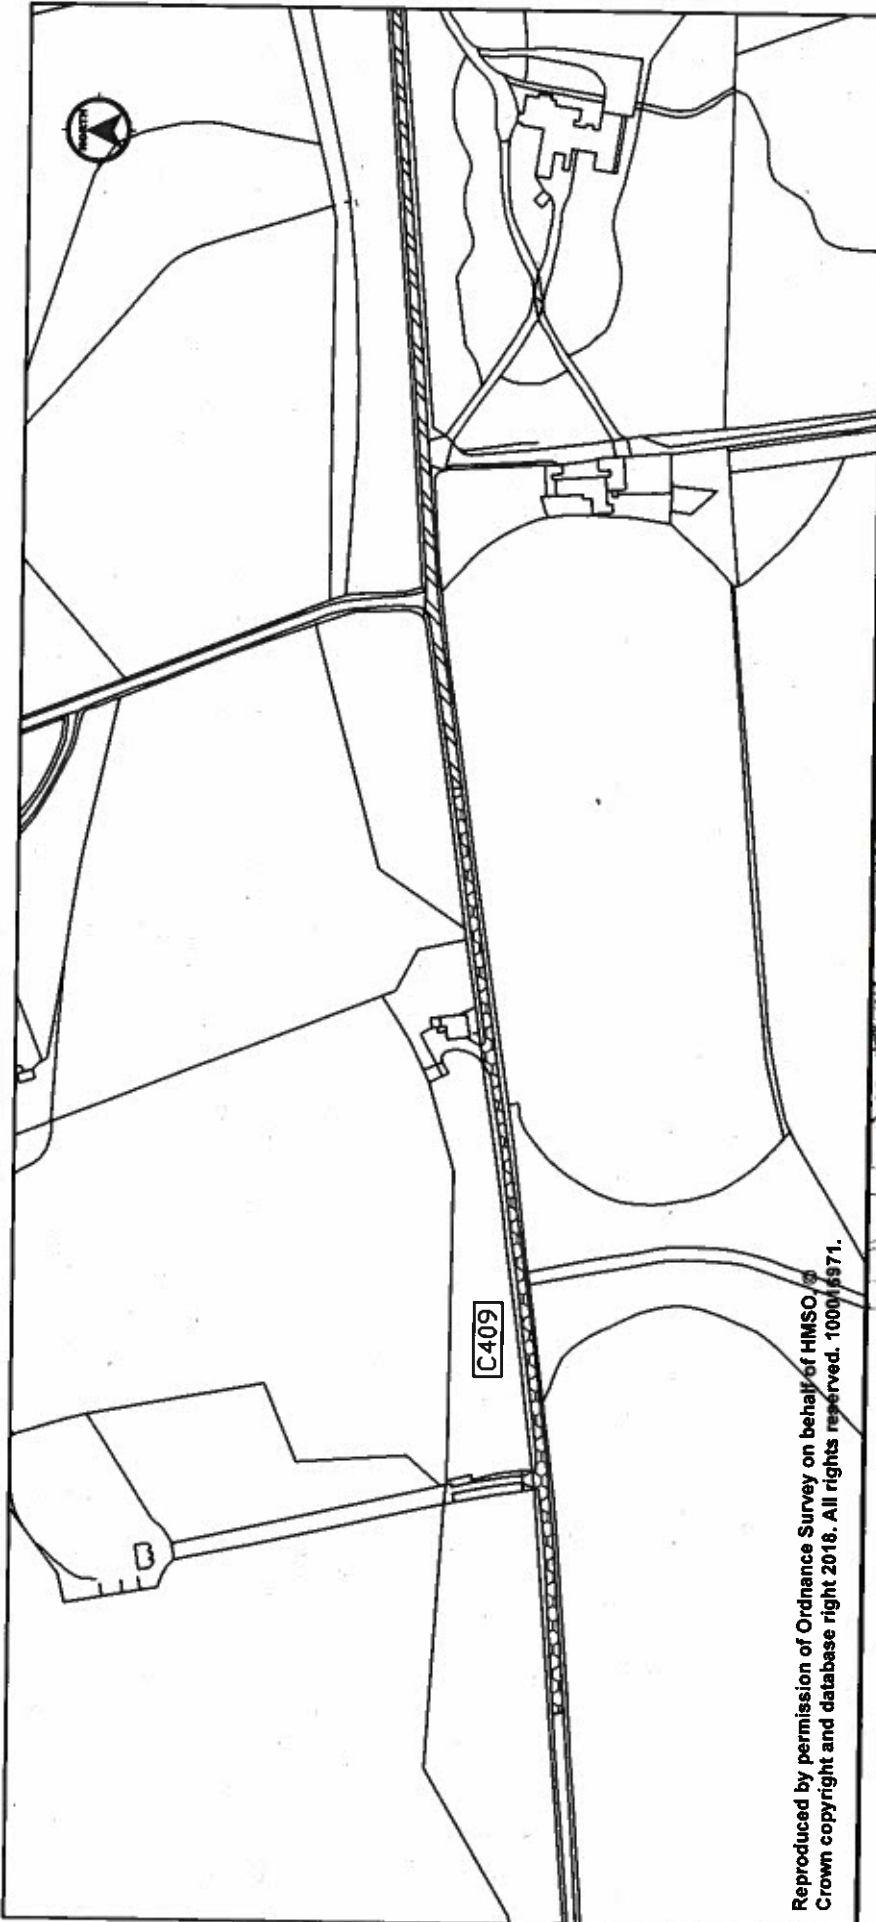
**PERTH AND KINROSS COUNCIL (40MPH SPEED LIMIT)
(VARIATION) (NO 24) ORDER 2019**

The Schedule to the "Perth and Kinross Council (40mph Speed Limit) Order 2012" requires to be varied as follows:-

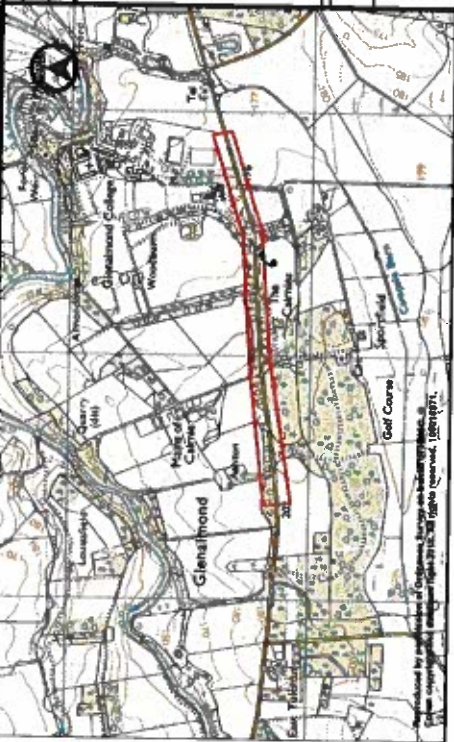
1. At **PART I** of the SCHEDULE, at **20B GLENALMOND (C409), METHVEN - BUCHANTY ROAD** in line 1 after the words "From a point" delete "375 metres" and substitute with "286 metres".
2. At **PART I** of the SCHEDULE, at **20B GLENALMOND (C409), METHVEN - BUCHANTY ROAD** in line 2 after the words "for a distance of" delete "1.0 Kilometre" and substitute with "1.5 Kilometres".



Council reasons


The Council wish to extend the 40mph speed limit on the C409 Glenalmond in an effort to reduce the risk of road accidents and to improve conditions for pedestrians and all road users.

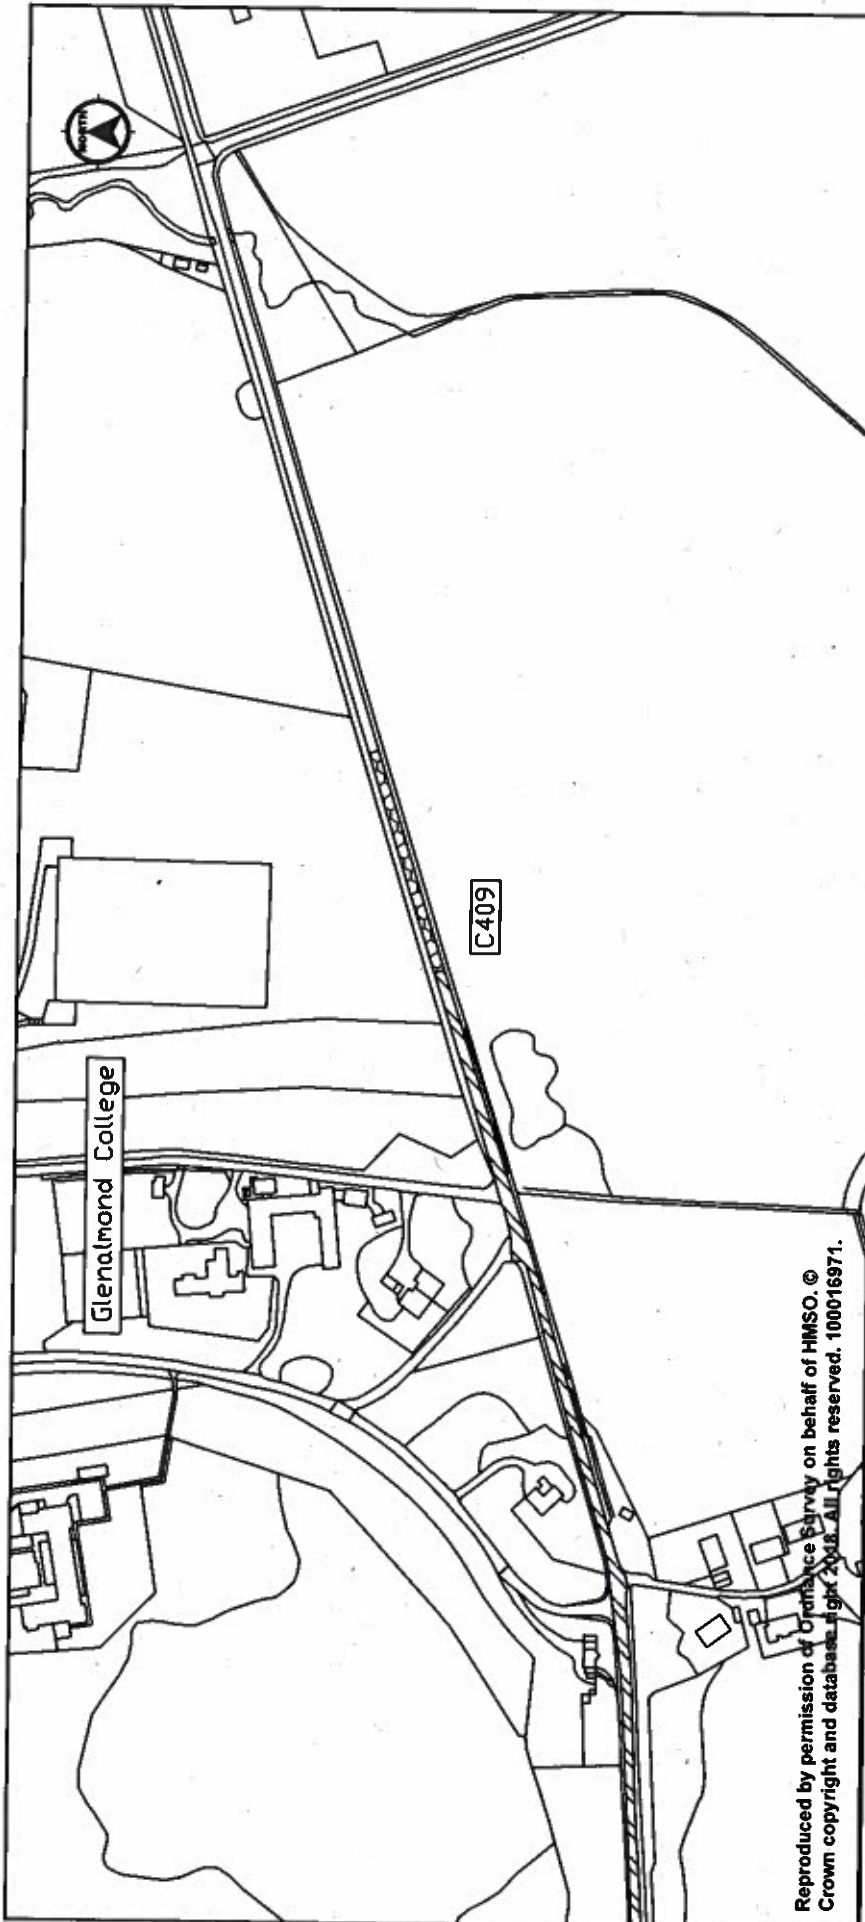


Reproduced by permission of Ordnance Survey on behalf of HMSO.
 Crown copyright and database right 2018. All rights reserved. 100015971.






- KEY:**
-  Existing 40mph Speed Limit
 -  Proposed 40mph Speed Limit

		PERTH AND KINROSS COUNCIL (40MPH SPEED LIMIT) (VARIATION) (ND 24) ORDER 2019 WEST	
Housing & Environment		Executive Director - B Renton BA Hons	
Drawn by: C BEATTIE Checked by: D MCKEDVIN Approved by: B CARGILL Date: 22/05/2018	Planning Studies Project Code: 46281 Drawing No: 46281-01		



Reproduced by permission of Ordnance Survey on behalf of HMSO. ©
 Crown copyright and database right 2008. All rights reserved. 100016971.

- KEY:**
-  Existing 40mph Speed Limit
 -  Proposed 40mph Speed Limit

<p>Revision Details</p> <table border="1" style="width: 100%; border-collapse: collapse;"> <tr> <th style="width: 5%;">No.</th> <th style="width: 15%;">Description</th> <th style="width: 10%;">By</th> <th style="width: 10%;">Approved</th> <th style="width: 10%;">Date</th> </tr> <tr> <td> </td> <td> </td> <td> </td> <td> </td> <td> </td> </tr> </table>	No.	Description	By	Approved	Date						<p>AMENDMENTS</p> <p>PERTH AND KINROSS COUNCIL (40MPH SPEED LIMIT) (VARIATION) (NO 24) ORDER 2019 EAST</p>	<p>Executive Director - B. Renton BA Hons</p> <p>Deputy Director - NTS Project Code: 46281 Drawing No: 46281-01</p>
No.	Description	By	Approved	Date								
 <p>PERTH & KINROSS COUNCIL</p>	<p>Drawn by: C BEATTIE Checked by: D MCKEOWN Approved by: B CARGILL Date: 22/05/2018</p>											
