

Suffix	Revision Details	by	Apprvd	Date
AMENDMENTS				



**PERTH & KINROSS COUNCIL
(TAXI RANK CLEARWAYS)
ORDER 201X**

Murray Street, Perth

Housing & Environment


Drawn by: C BEATTIE
 Checked by: D McKEOWN
 Approved by: B CARGILL
 Date: 20/11/2018

Executive Director - B.Renton BA Hons


Drawing Scales: NTS
 Project Code: *****
 Drawing No: Plan-01

Reproduced by permission of Ordnance Survey on behalf of HMSO. © Crown copyright and database right 2018. All rights reserved. 100016971.

North Church

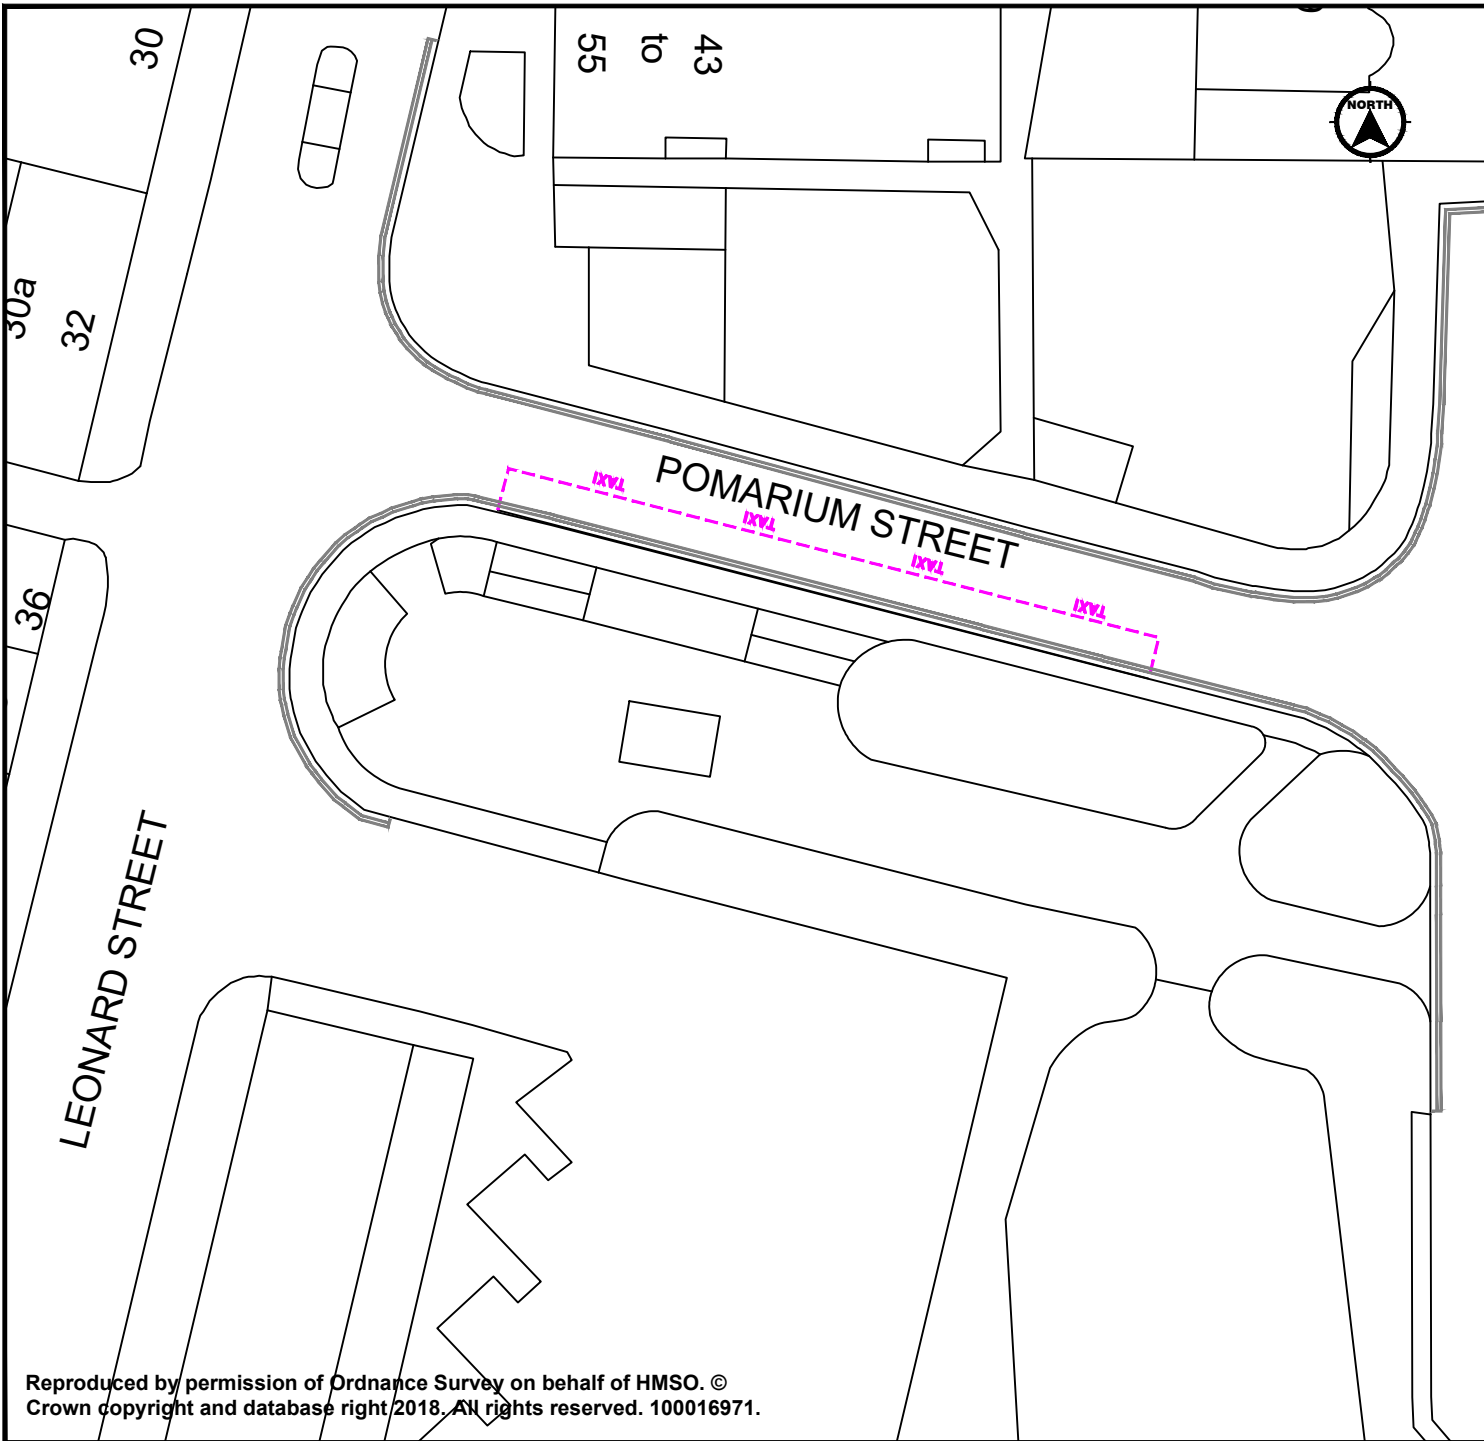

Legend

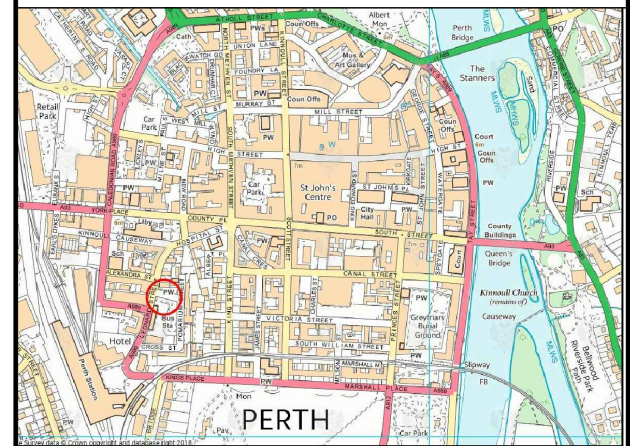

Suffix	Revision Details	by	Apprvd	Date
AMENDMENTS				



**PERTH & KINROSS COUNCIL
(TAXI RANK CLEARWAYS)
ORDER 201X**



Pomarium Street, Perth

Housing & Environment

Drawn by: C BEATTIE
 Checked by: D McKEOWN
 Approved by: B CARGILL
 Date: 20/11/2018

Executive Director - B.Renton BA Hons

Drawing Scales: NTS
 Project Code: *****
 Drawing No: Plan-02

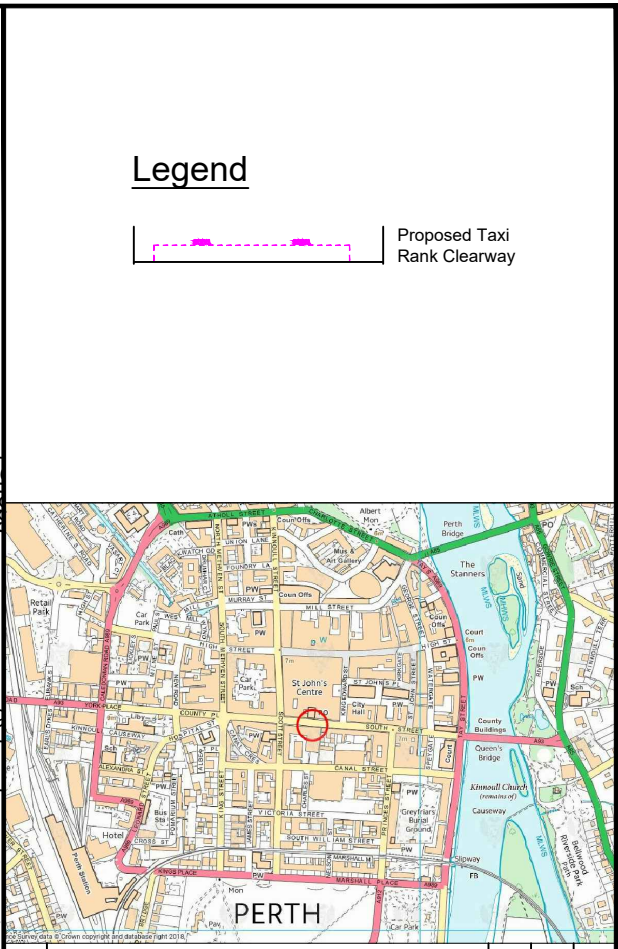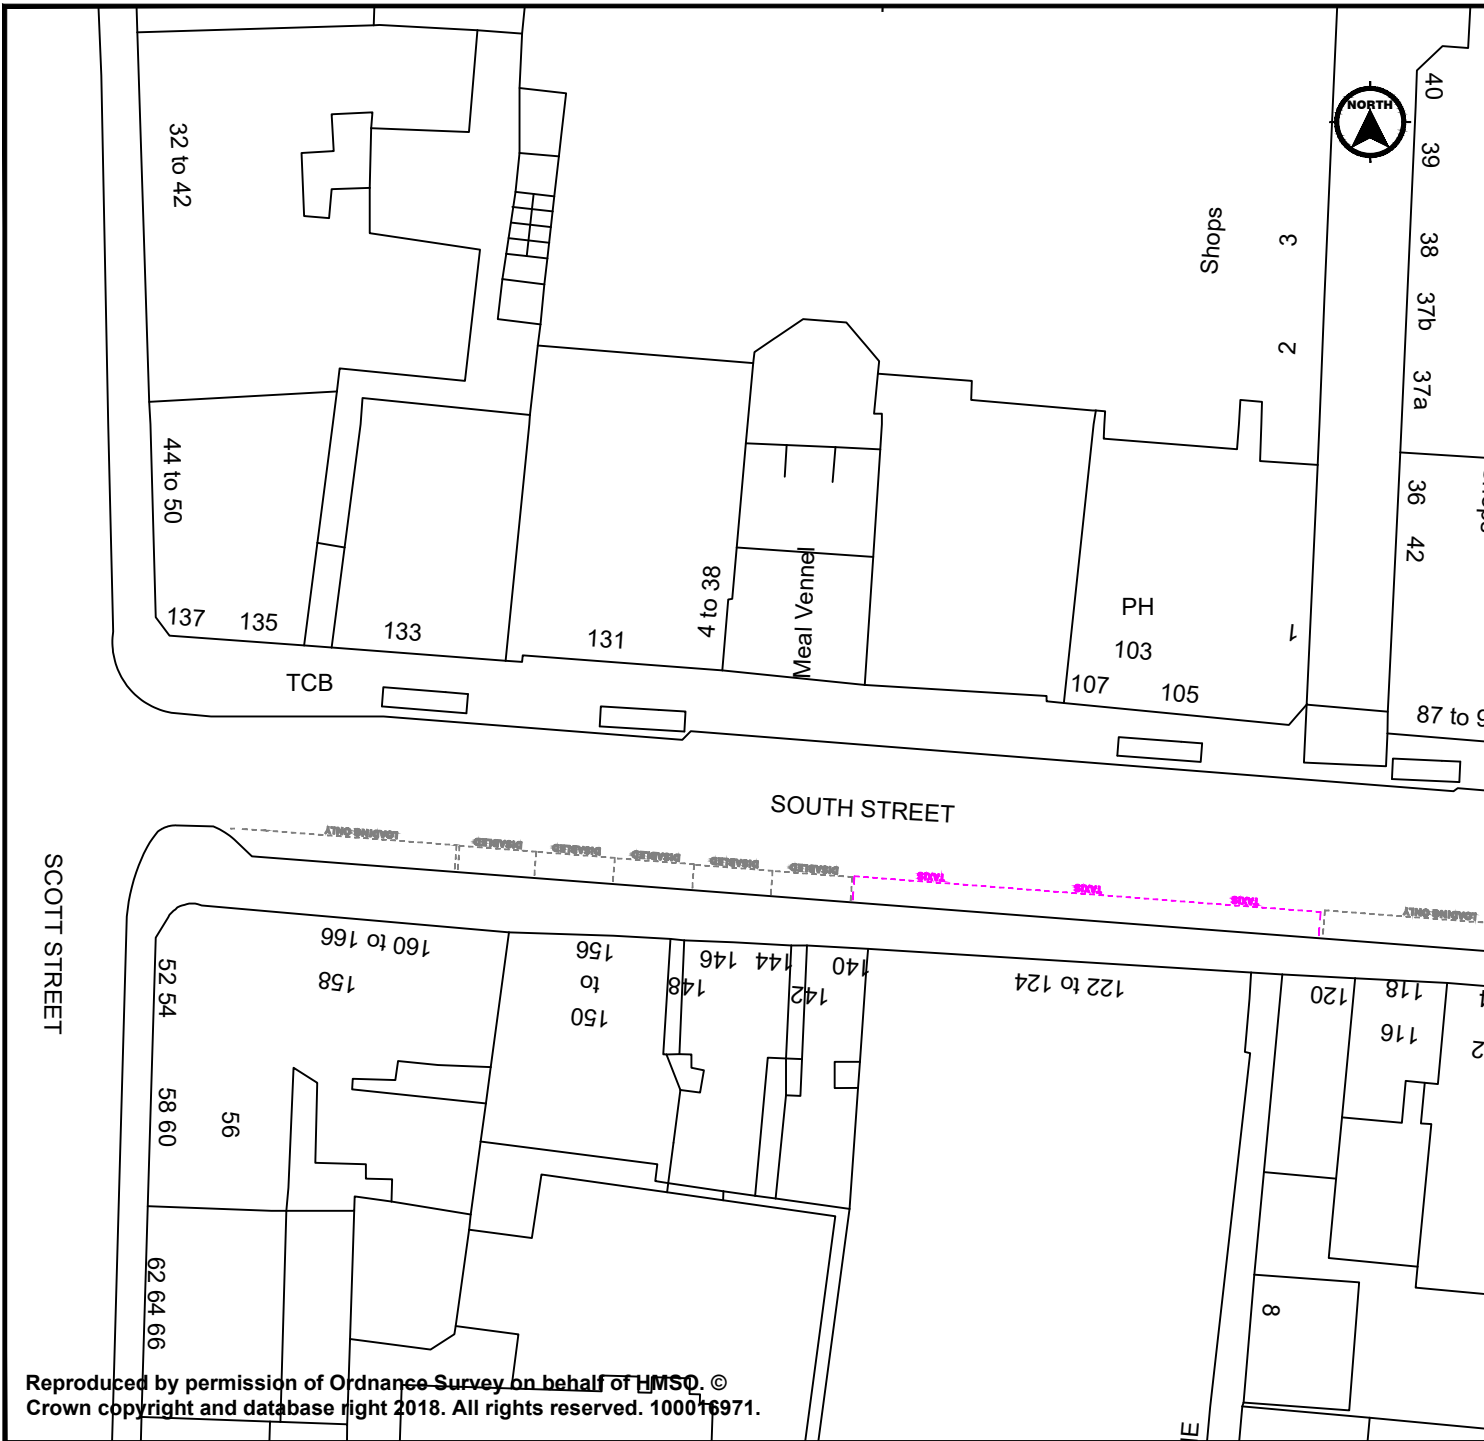

Suffix	Revision Details	by	Apprvd	Date
	AMENDMENTS			



PERTH & KINROSS COUNCIL
(TAXI RANK CLEARWAYS)
ORDER 201X


South Street, Perth

Housing & Environment


Drawn by: C BEATTIE
Checked by: D McKEOWN
Approved by: B CARGILL
Date: 20/11/2018

Executive Director - B.Renton BA Hons

Drawing Scales: NTS
Project Code: *****
Drawing No: Plan-03

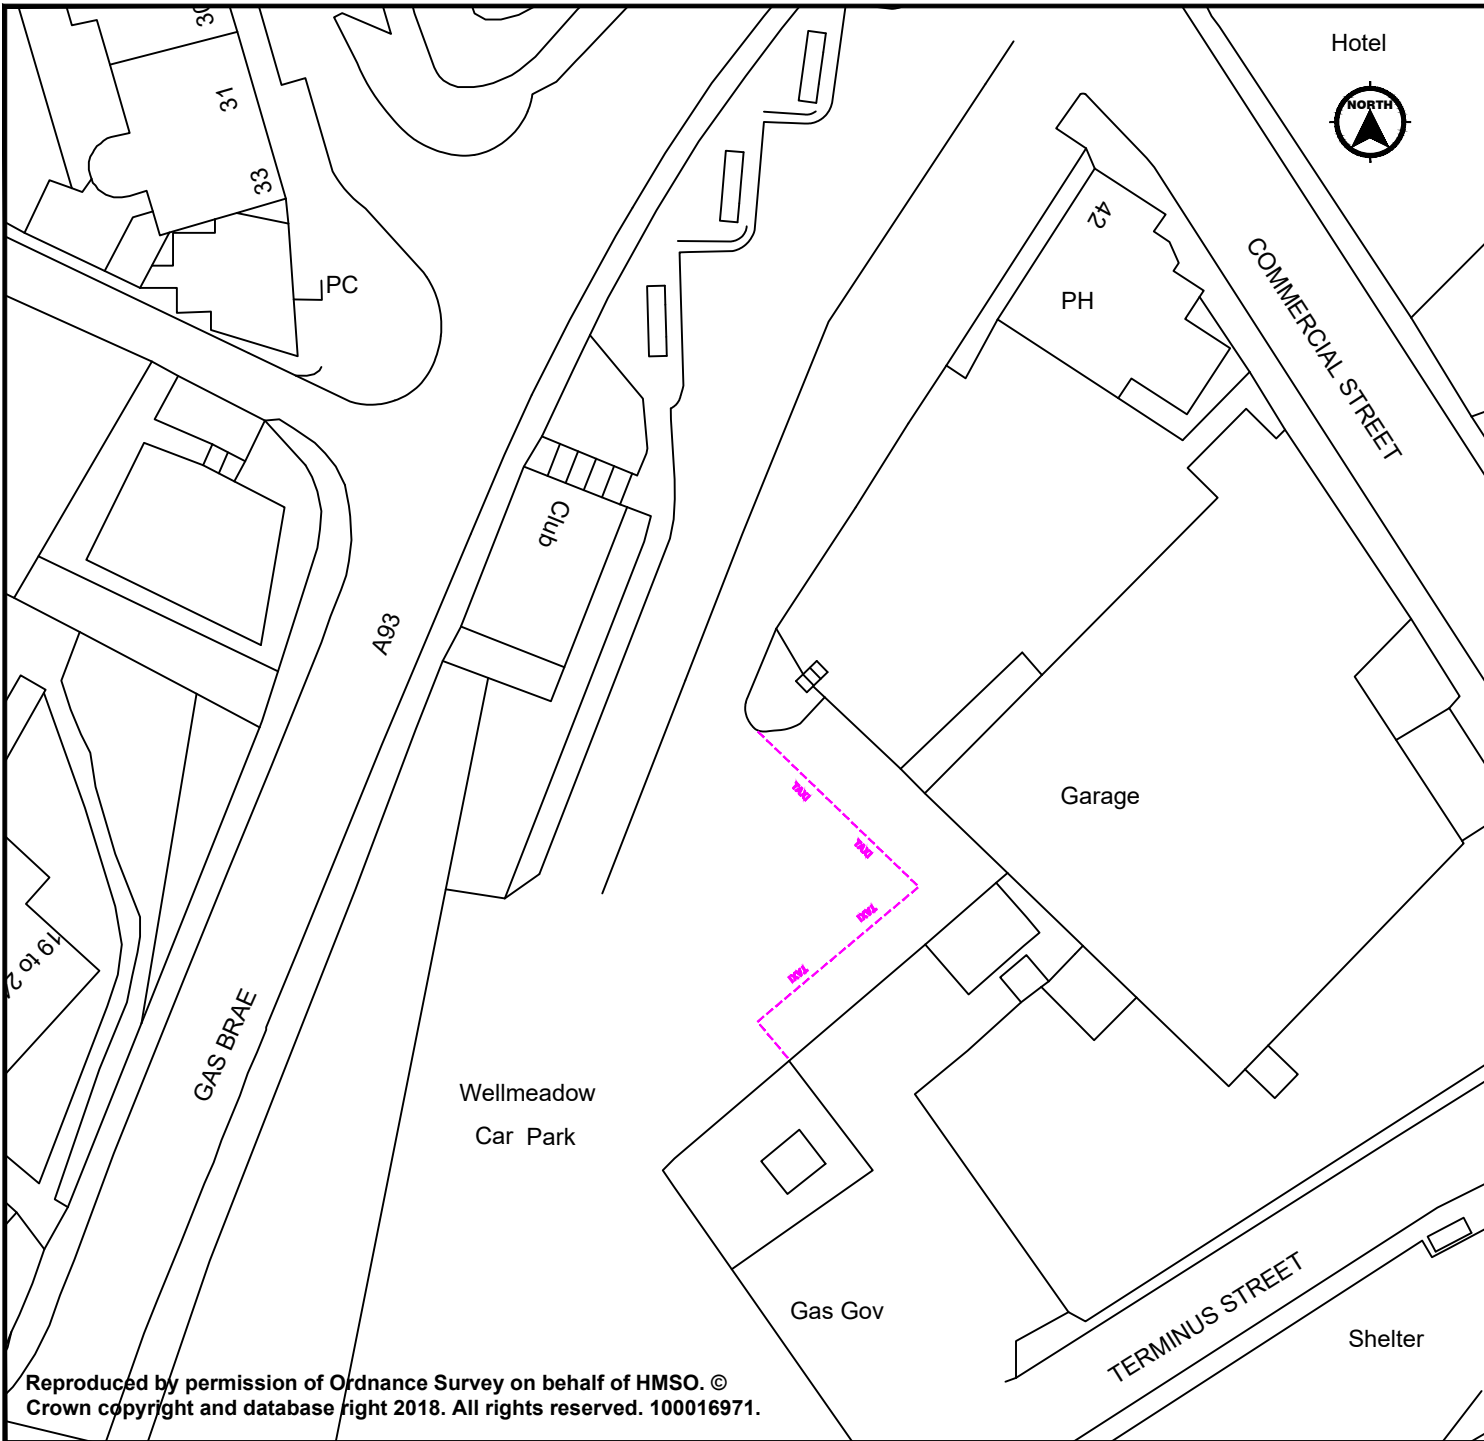

Legend

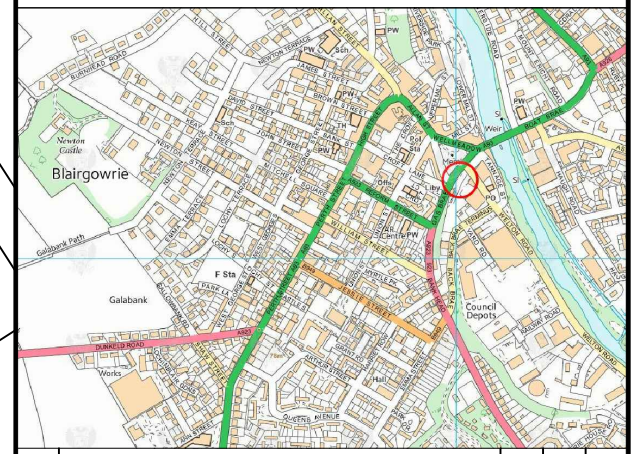

Suffix	Revision Details	by	Apprvd	Date
AMENDMENTS				



**PERTH & KINROSS COUNCIL
(TAXI RANK CLEARWAYS)
ORDER 201X**

Wellmeadow Car Park, Blairgowrie

Housing & Environment

Drawn by: C BEATTIE
 Checked by: D McKEOWN
 Approved by: B CARGILL
 Date: 20/11/2018

Executive Director - B.Renton BA Hons

Drawing Scales: NTS
 Project Code: *****
 Drawing No: Plan-04

Reproduced by permission of Ordnance Survey on behalf of HMSO. © Crown copyright and database right 2018. All rights reserved. 100016971.