




SCHOOL EXCLUSION ZONE

Location 

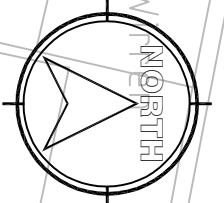

Slurr	Revision Details	by	Apprd	Date
	AMENDMENTS			

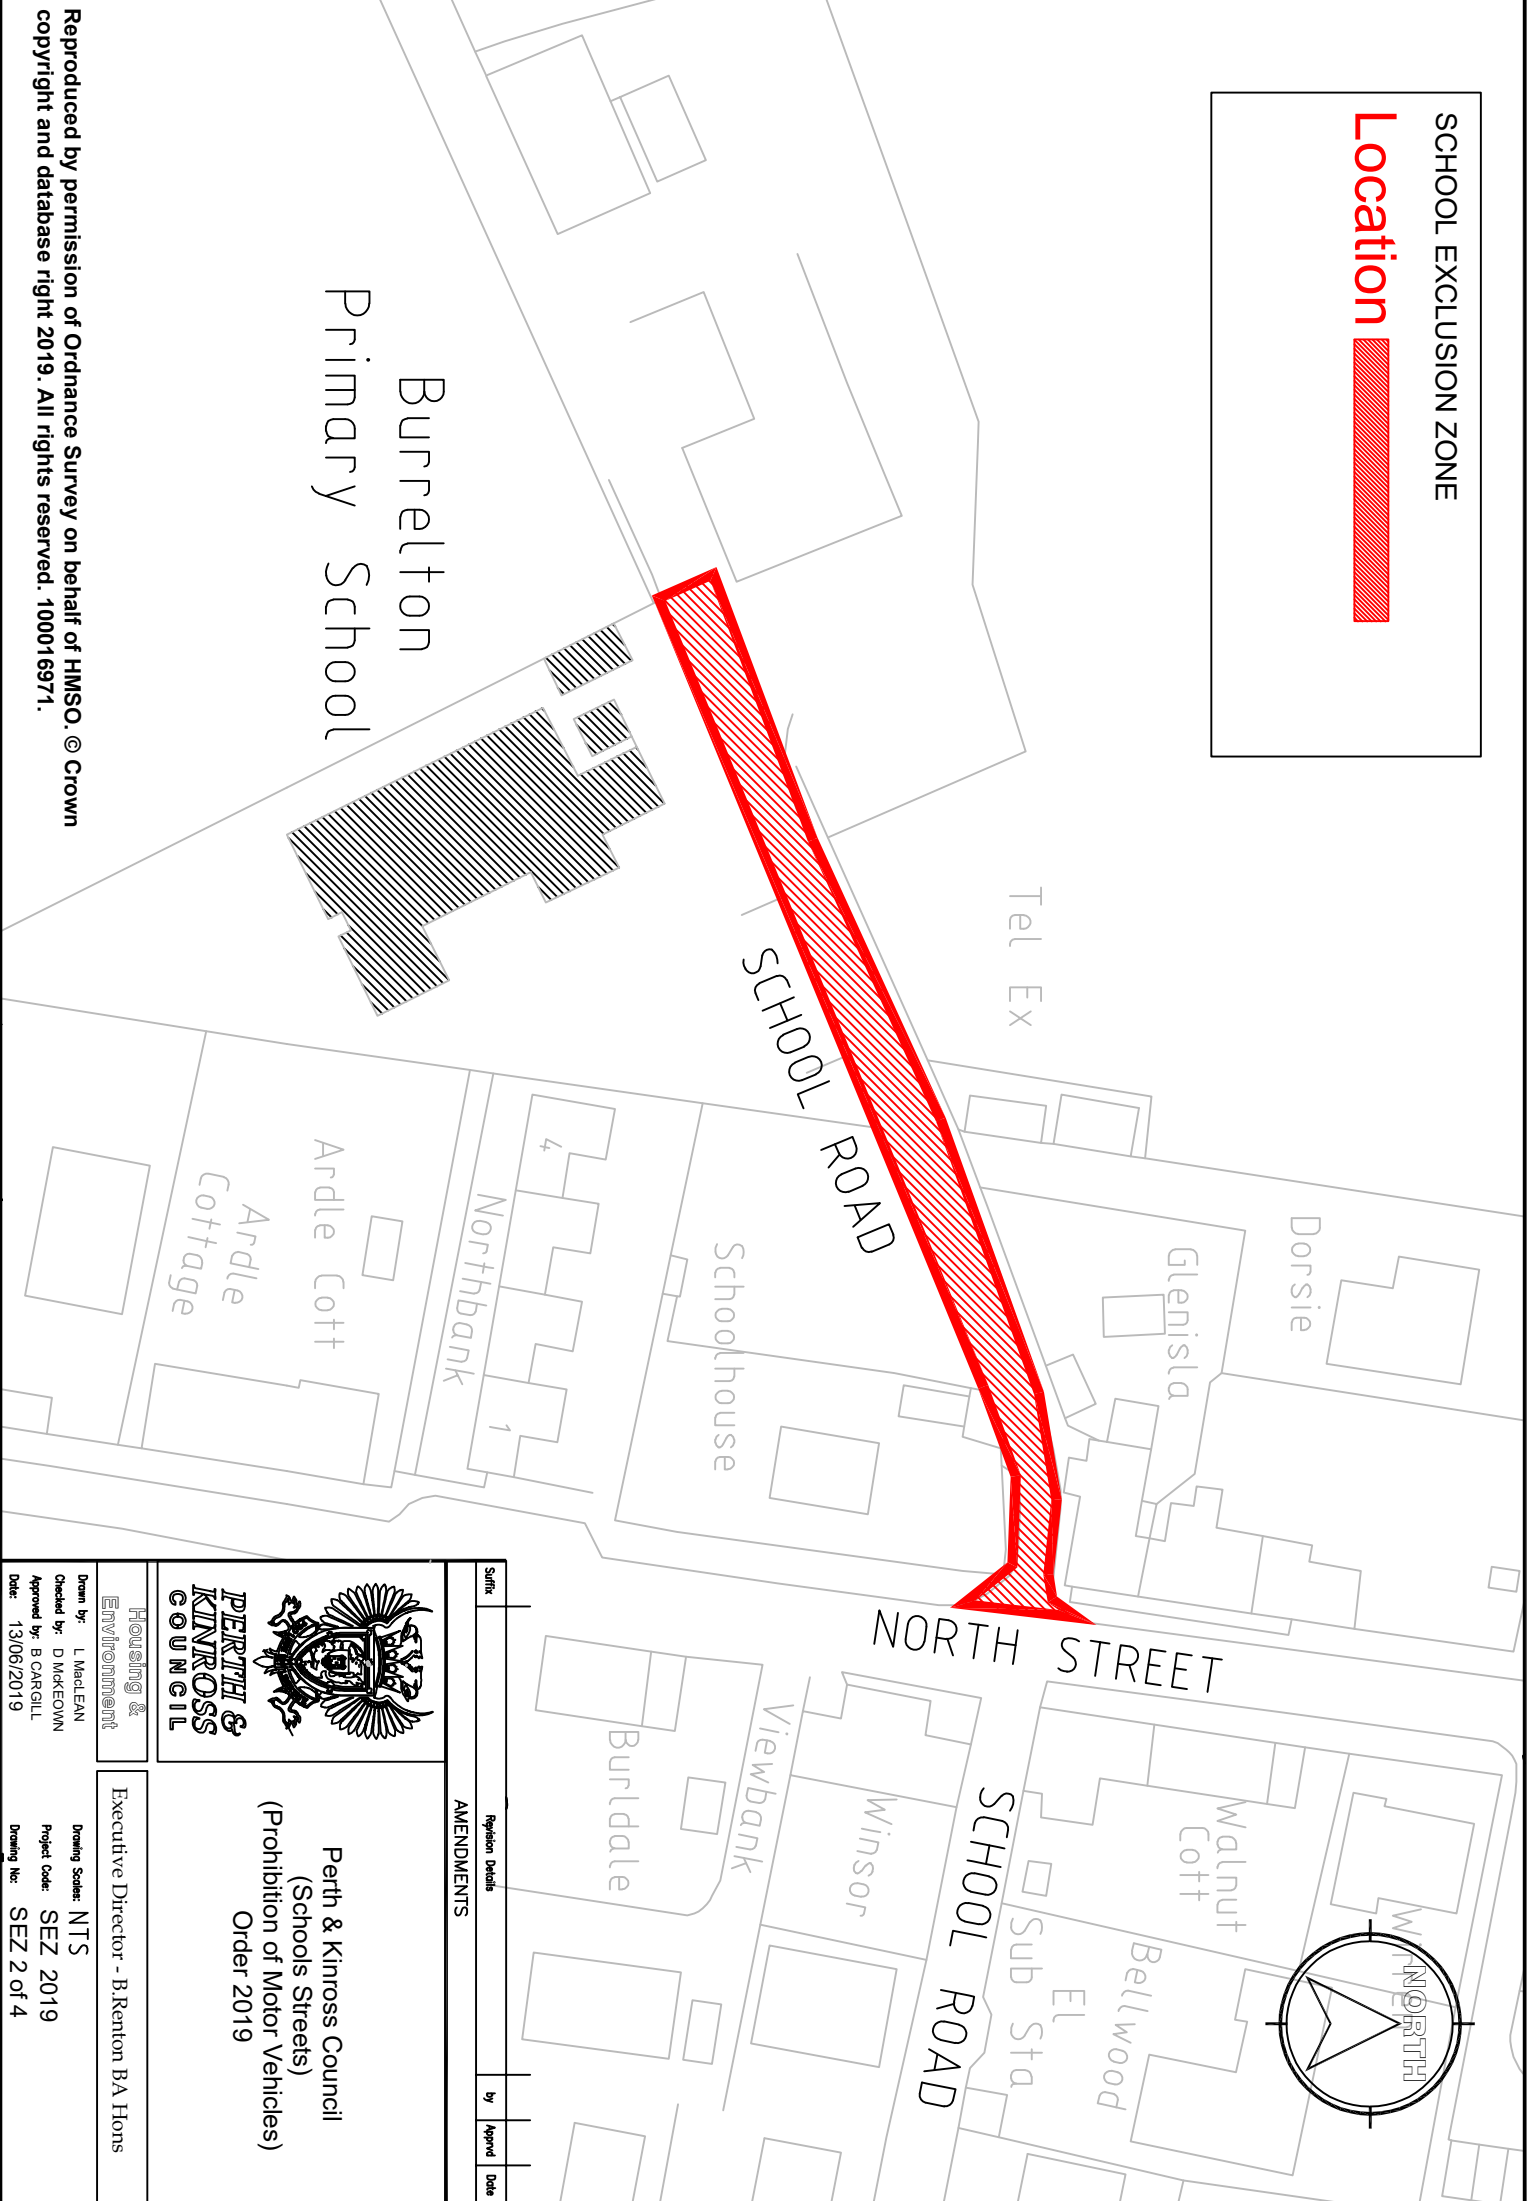

PERTH & KINROSS COUNCIL

Perth & Kinross Council
(Schools Streets)
(Prohibition of Motor Vehicles)
Order 2019

Executive Director - B.Renton BA Hons

Housing & Environment

Drawn by: L. MacLEAN
Checked by: D. McKEOWN
Approved by: B. CARRILL
Date: 13/06/2019

Drawing Scale: NTS
Project Code: SEZ 2019
Drawing No: SEZ 2 of 4