

DRAFT

KEY	
1	No Waiting at Any Time
2	Existing Restrictions
3	No waiting Mon. to Fri. 8am to 5pm
4	No Stopping Except Buses
5	Pay & Display Short Stay Parking Bay
6	Pay & Display Long Stay Parking Bay

Renfrewshire Council
Environment & Infrastructure

Scale : N.T.S.	Date : 1/03/2019
Prepared by : SJK	Checked by : ...
:	Approved by : ...


Director of Environment & Infrastructure:
Gordon McNeil
 Head of Operations & Infrastructure:
Gavin Hutton

Design Office:
Renfrewshire House, Cotton Street,
Paisley, PA1 1BR.

This is the plan referred to in the foregoing
 "The Renfrewshire Council (Paisley, Corsebar Road & Environs)
 (Various Restrictions and Pay & Display) Order 201*"

..... **Authorised Signatory**

Drawing No:	1
Rev:	A
File No:	TRO316

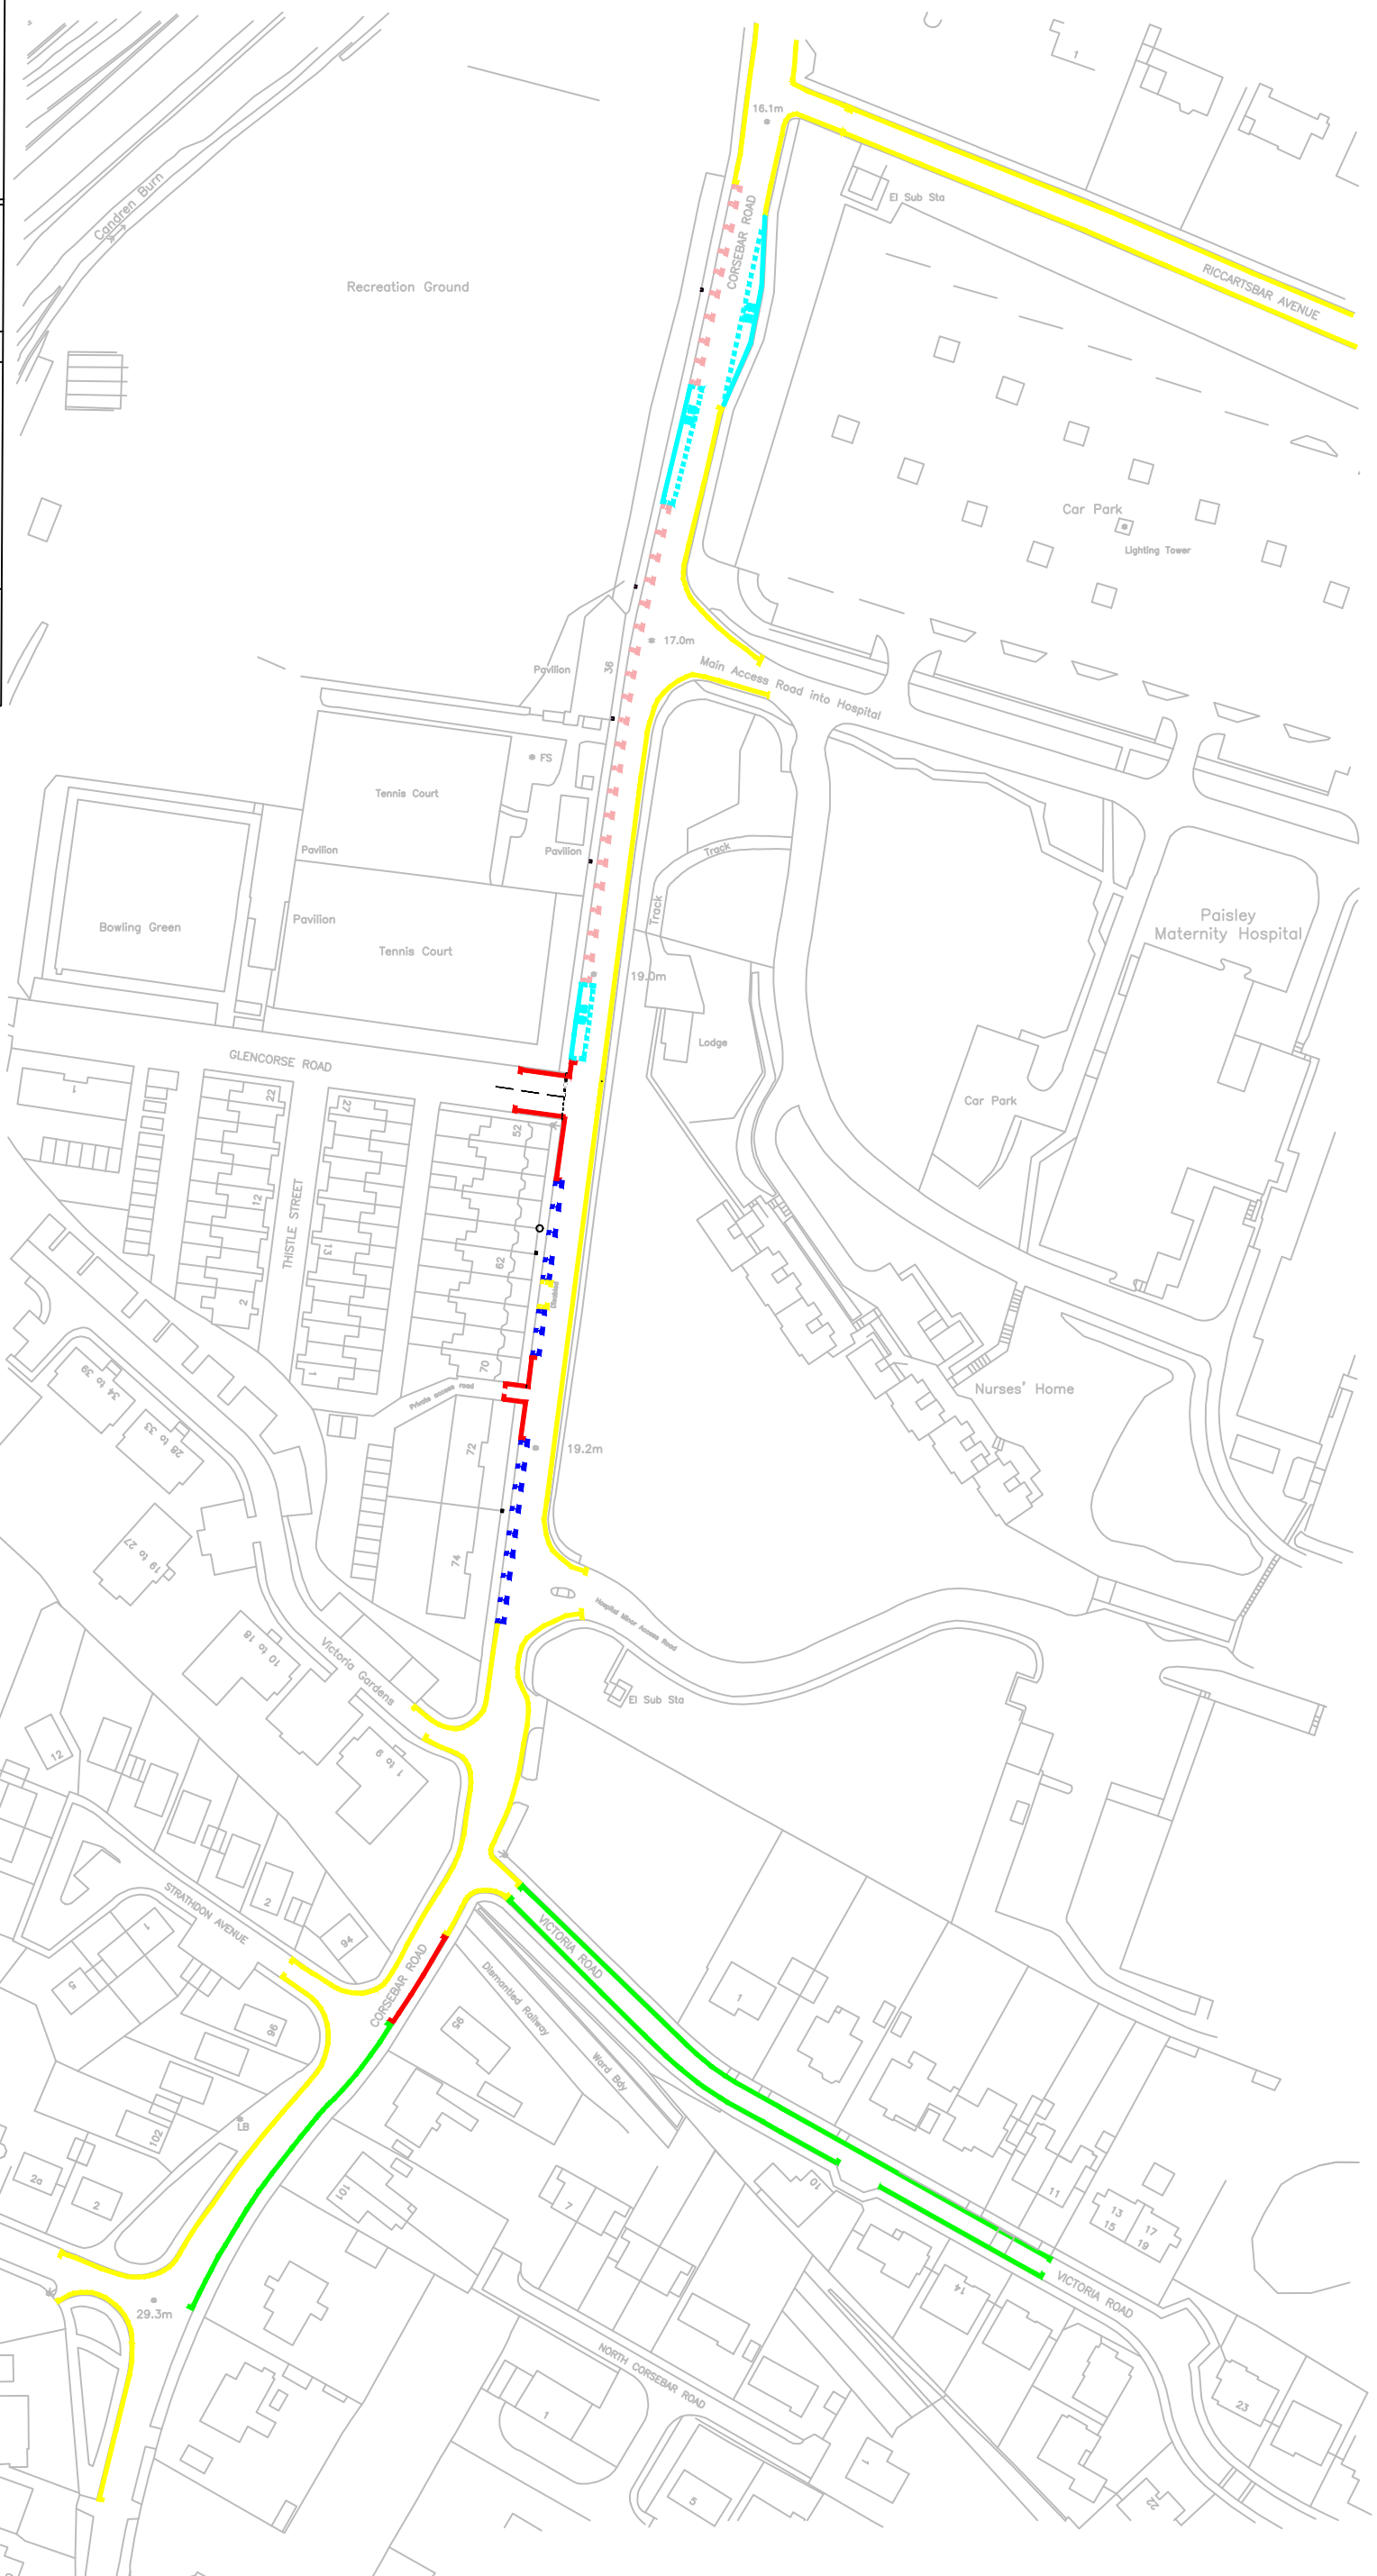

Reproduced by permission of the Ordnance Survey on behalf of H.M.S.O. © Crown copyright and database right 2019. All rights reserved. Ordnance Survey Licence No. 100023417.

Drawing Status		
Preliminary	x	Contract
Tender		Record