



Site Reference: n/a

Address: Campsie Drive Paisley, PA2 8DW

Date: 17.01.23 Issue: 1-OF Approved: L.Wright

Drawing Number: OF2097 Job Number: 74913

1.2m Max Taper Cone Spacings  
9m Max Longitudinal Cone Spacings  
2.0m Min Footway / Walkway To Be Maintained  
0.5m Min Sideways Safety Zone  
0.5m Min Longways Safety Zone  
Measurements Will Be Subject To Survey

Actual Road Width: 7.7m

Remaining Road Width: 3.5m

Total Length Of Site: 30.0m

Distance Of First Sign To First Cone: 20.0-45.0m

Width Of Obstruction Including Safety Zone: 4.2m

Traffic Management: Road Speed: 20mph

4 Way Lights


**Key:**

- Working Space
- Safety Zones
- Pedestrian Walkway In The Road
- 40x Terraines
- Trackway
- Spoil
- Pedestrian Ramp
- Man On Site
- No Parking Cones
- Traffic Cones
- Sign Face
- Traffic Signal
- Pedestrian Signal
- Client Works
- Pedestrian Barrier
- Traffic Barrier

All Traffic Management Will Comply With The Safety Of Streetworks And Road Works Code Of Practice

TM PLAN NOT TO SCALE

**No Parking Cones To Be Installed The Night Prior**

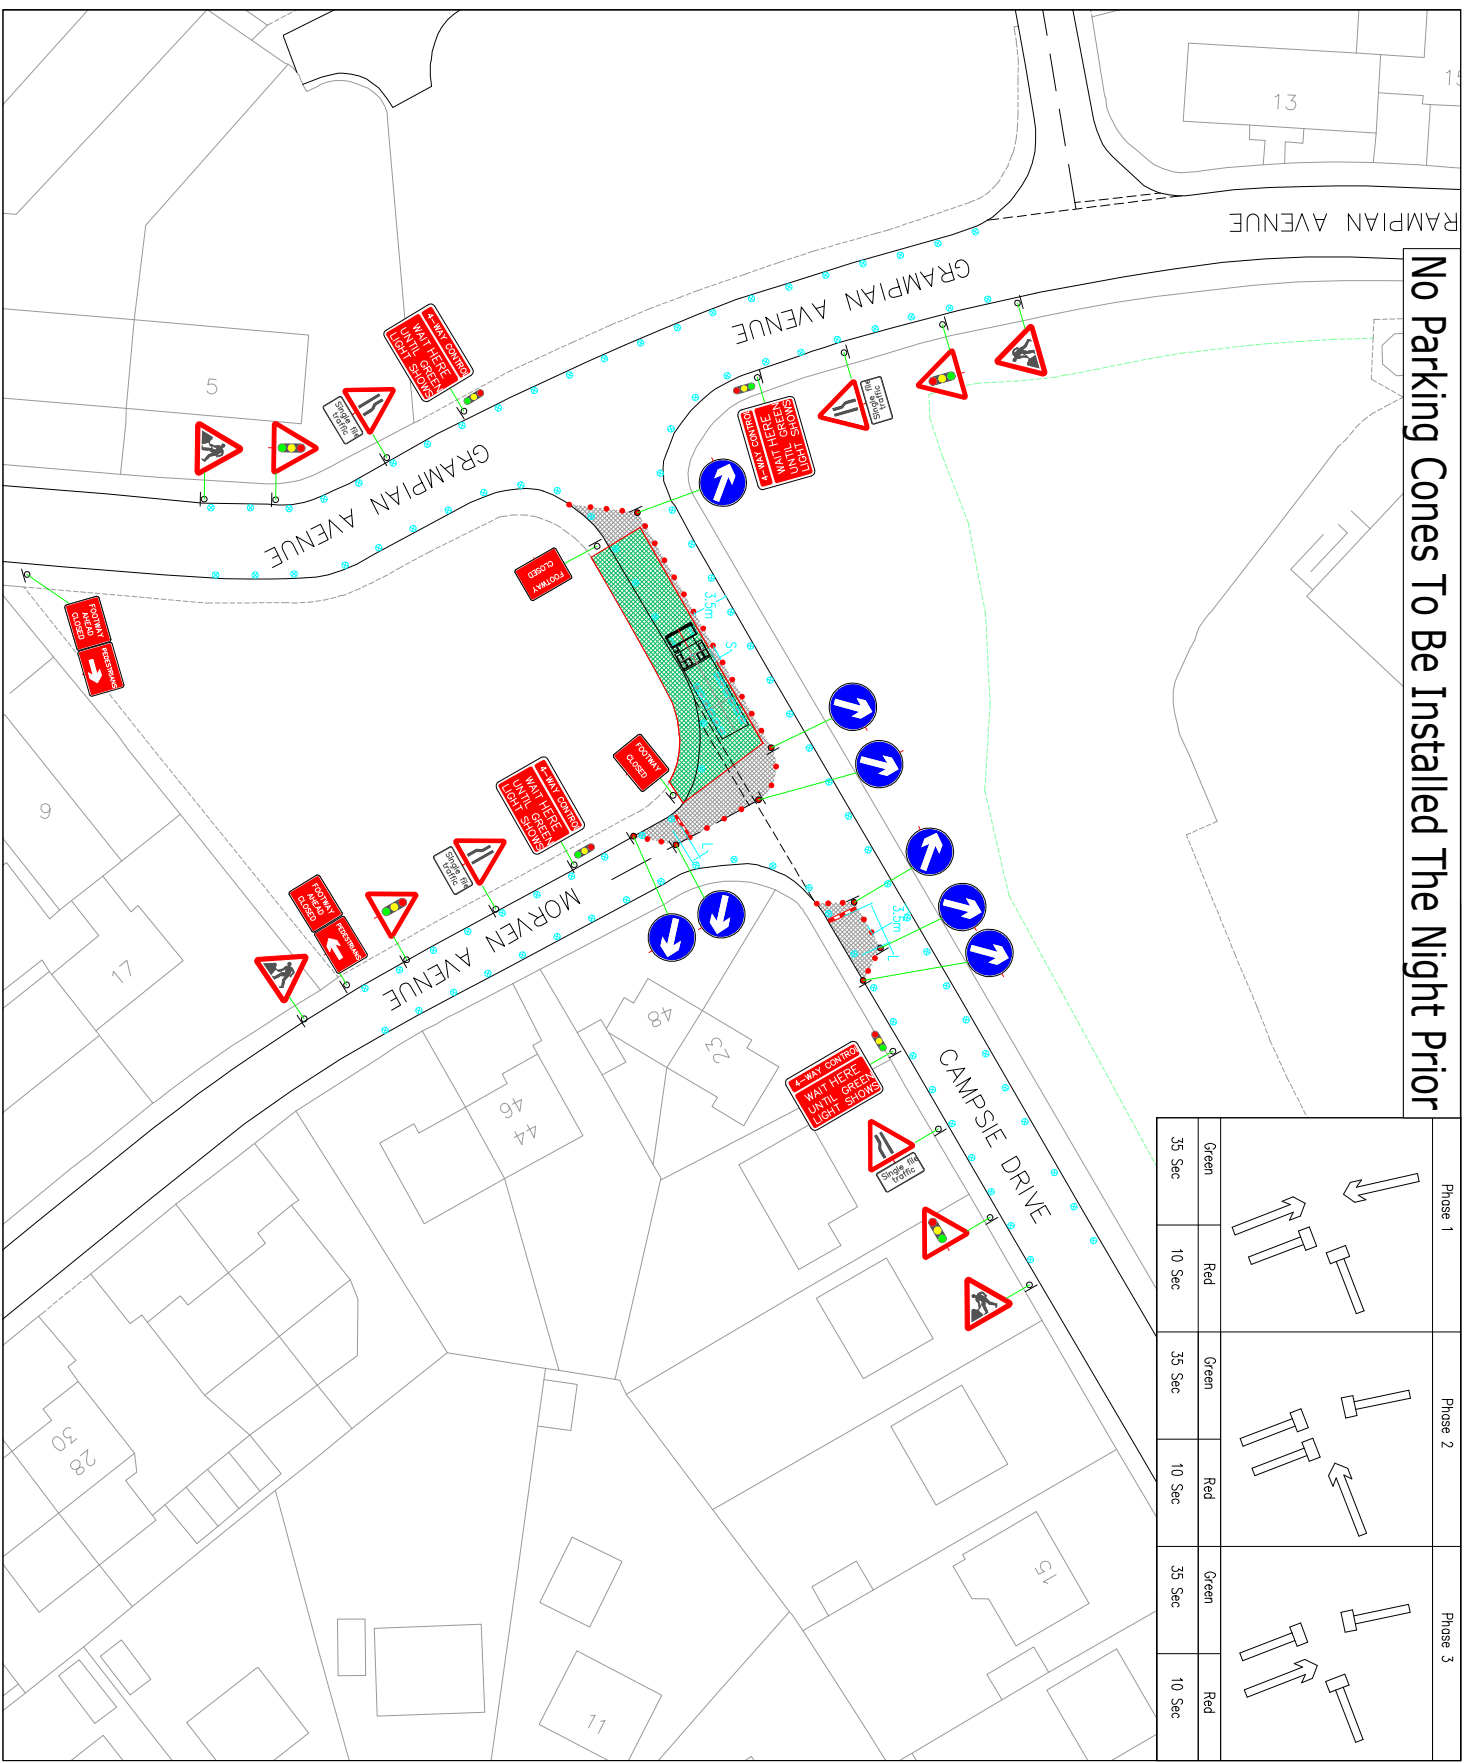

Phase 1	Phase 2	Phase 3
Green 35 Sec	Green 35 Sec	Green 35 Sec
Red 10 Sec	Red 10 Sec	Red 10 Sec