





**KEY**

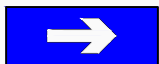

Length of proposed one-way, with direction of flow

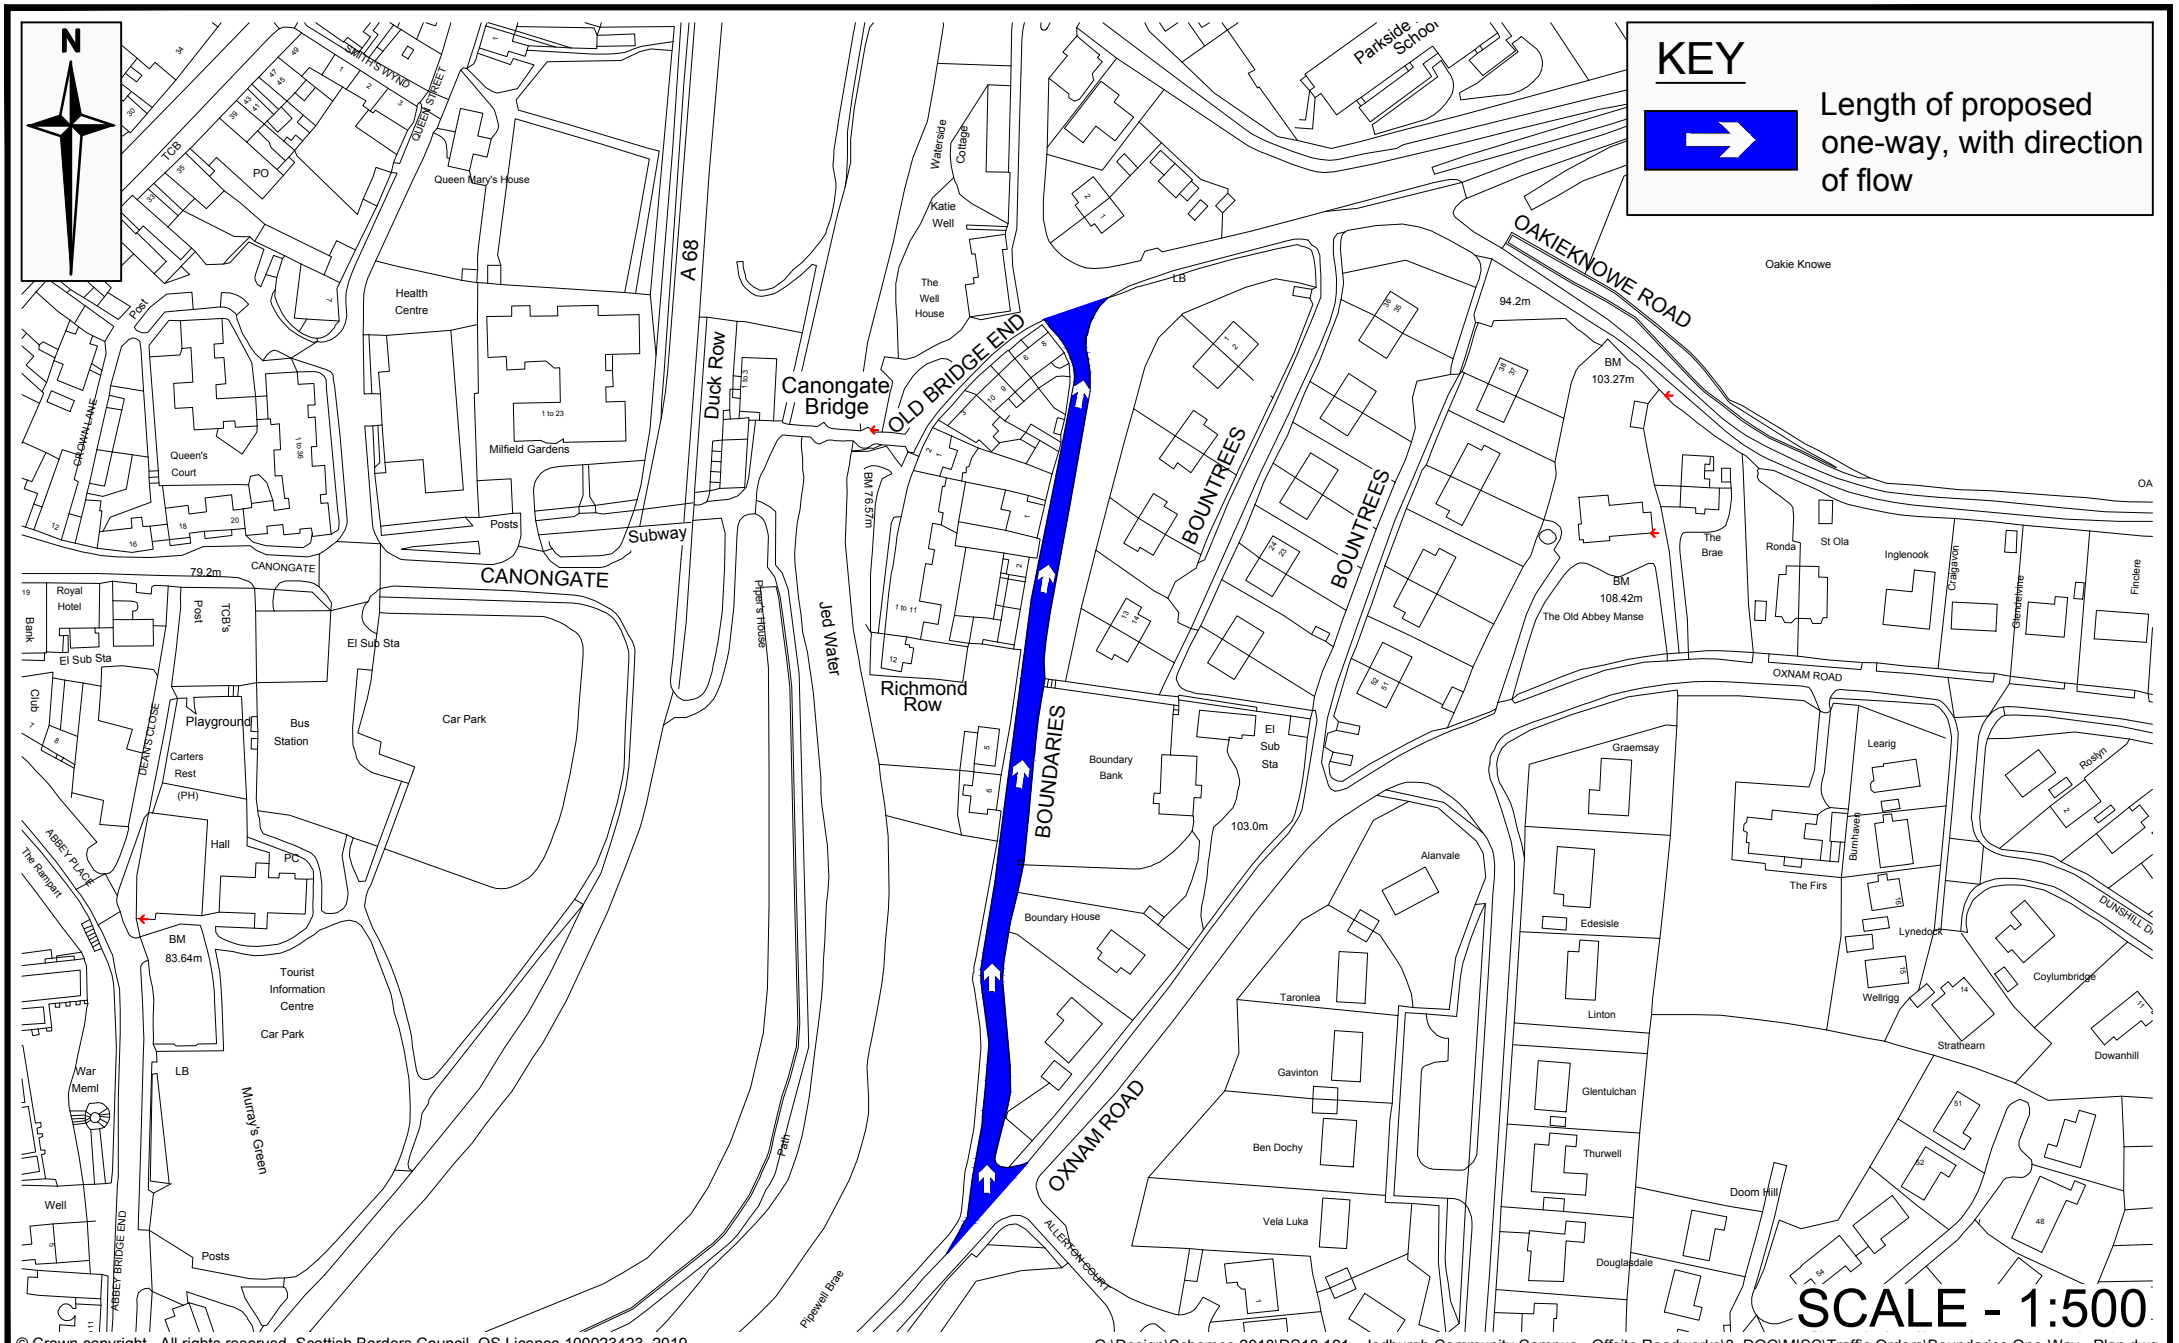

© Crown copyright. All rights reserved. Scottish Borders Council, OS Licence 100023423, 2019.

G:\Design\Schemes 2018\DS18.121 - Jedburgh Community Campus - Offsite Roadworks\3 DOC\MISC\Traffic Orders\Boundaries One-Way - Plan.dwg

Design Services



Scottish Borders COUNCIL

# Proposed One-Way Traffic Regulation Order

## Boundaries, Jedburgh

Project No: DS18.121  
 Drawing No: TRO-001  
 Date: 07/02/2019