


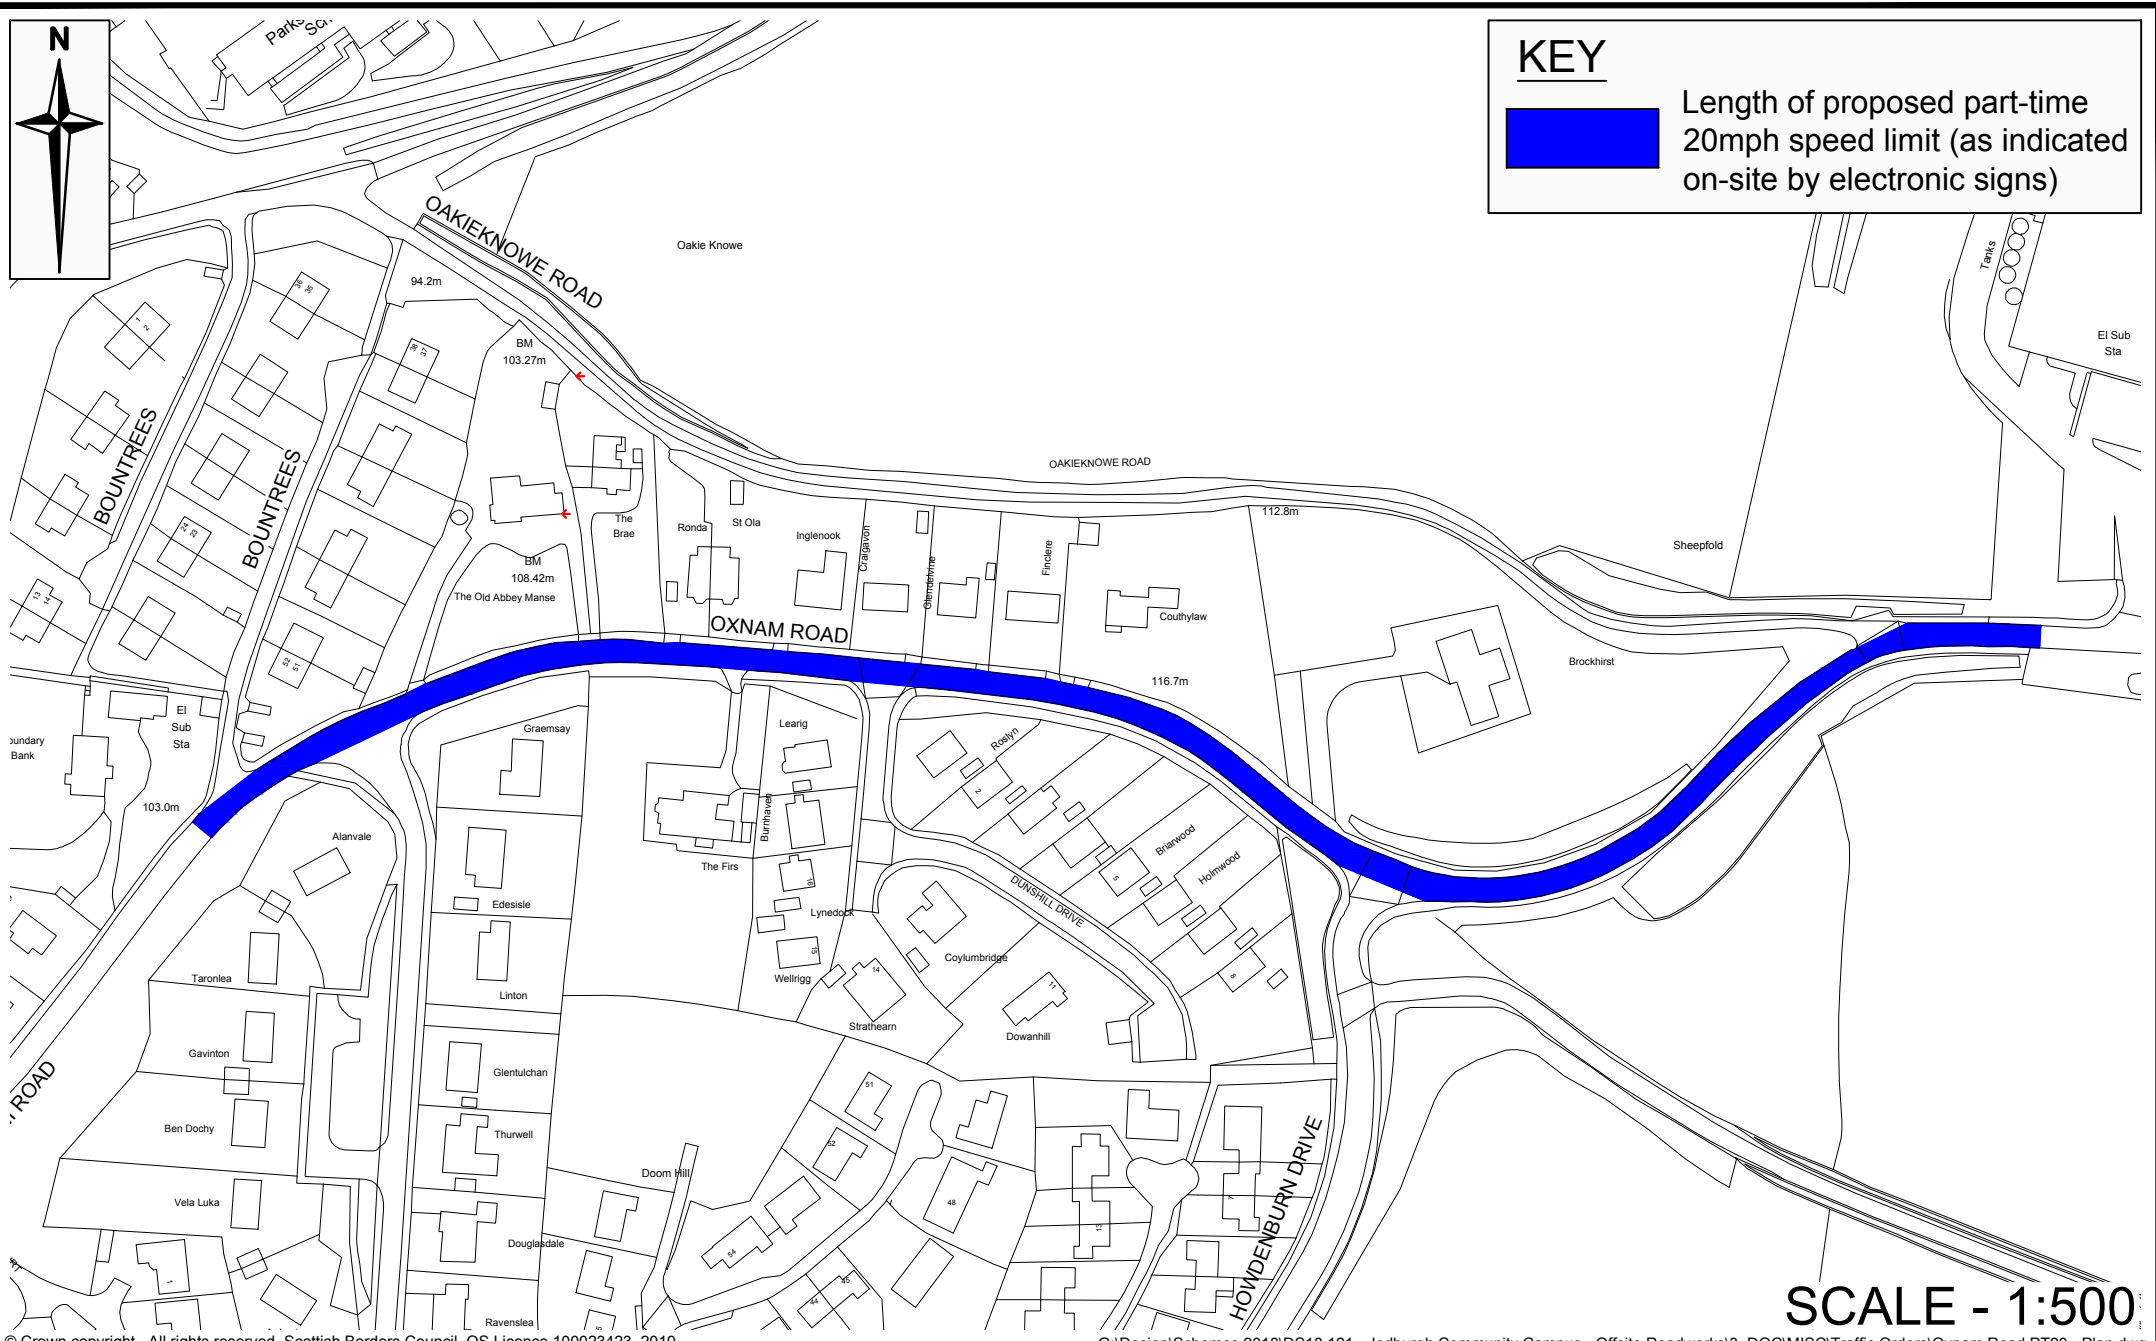

KEY



Length of proposed part-time 20mph speed limit (as indicated on-site by electronic signs)



SCALE - 1:500

© Crown copyright. All rights reserved. Scottish Borders Council, OS Licence 100023423, 2019.

G:\Design\Schemes 2018\DS18.121 - Jedburgh Community Campus - Offsite Roadworks\3 DOC\MISC\Traffic Orders\Oxnam Road PT20 - Plan.dwg

Design Services



Proposed Part-Time 20mph Speed Limit Oxnam Road, Jedburgh

Project No: DS18.121
Drawing No: TRO-002
Date: 27/09/2019