


Area to be stopped up - 

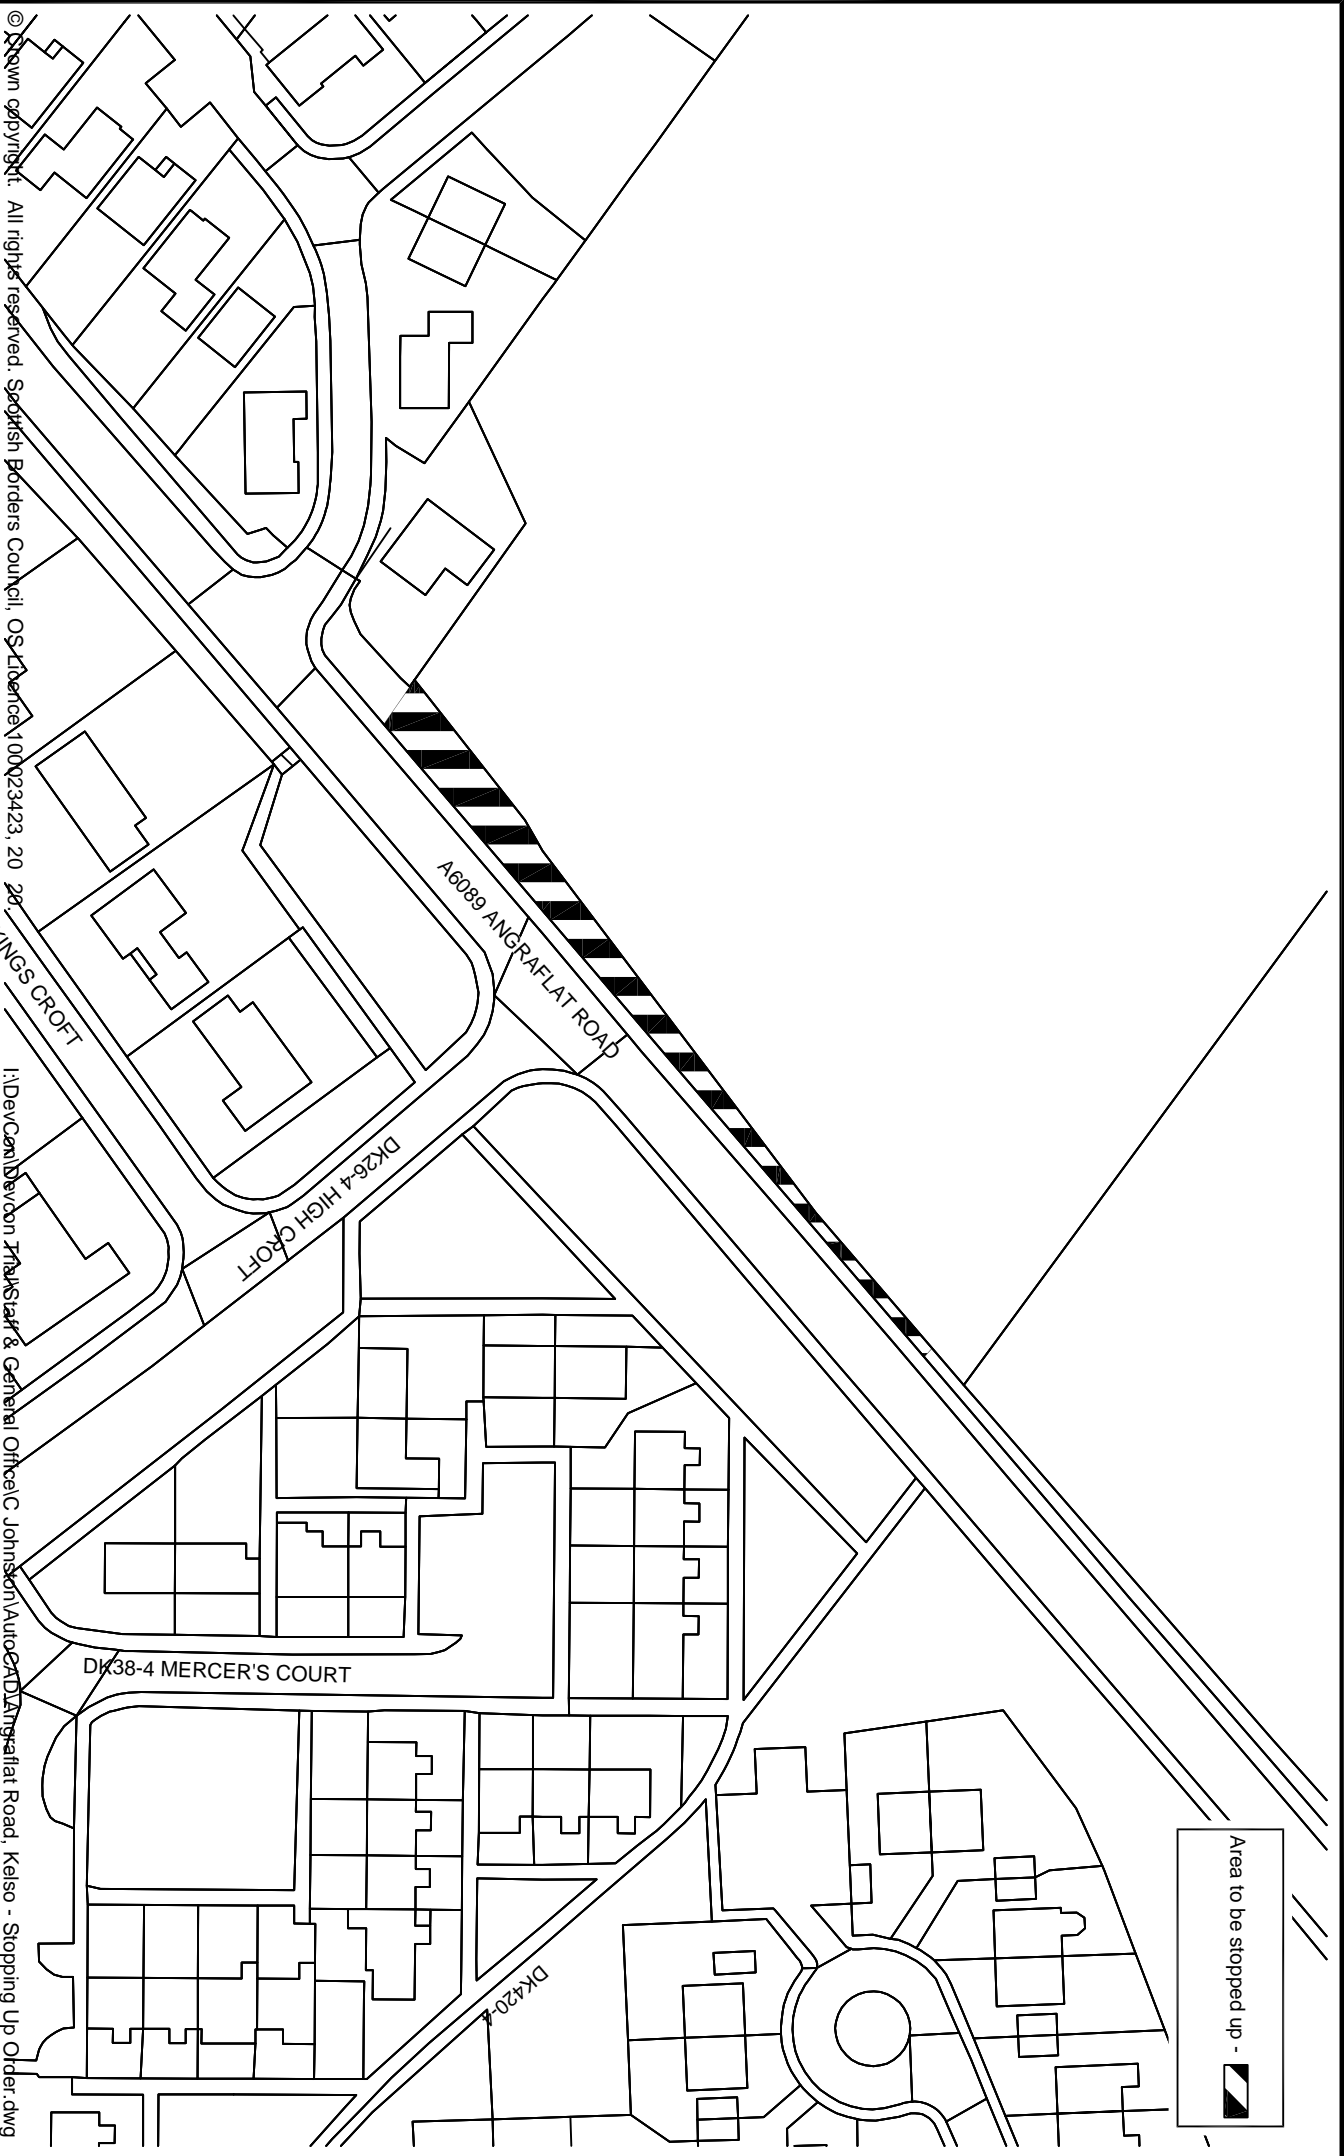

© Crown copyright. All rights reserved. Scottish Borders Council, OS Licence 100023423, 20 20
I:\Dev\Can\Dev\on Trak\Staff & General Office\c Johnson\AutoCAD\Angraflat Road, Kelso - Stopping Up Order.dwg

ROADS


**A6089 Angraflat Road, Kelso -
Stopping Up Order**

Scale: 1:1000 @A4
Drawing By: Craig Johnston
Date: October 2020