

© Crown copyright. All rights reserved. Scottish Borders Council, OS Licence 100023423, 20 19. G:\Network\COVID 19\SPACES FOR PEOPLE\Speed Limit Changes\Buffers & Countdowns\Tweeddale\Broughton.dwg

# ROADS




## A701 Broughton (South) - Proposed 30mph Limit

### Buffer Zone

<b>20mph Terminal Signs</b>	
<b>30mph Terminal Signs</b>	
<b>40mph Terminal Signs</b>	
<b>NSL Terminal Signs</b>	
<b>Terminal Signs to be removed</b>	
<b>Terminal signs to be erected/removed on both sides of the carriageway</b>	

**2 No. new poles required**

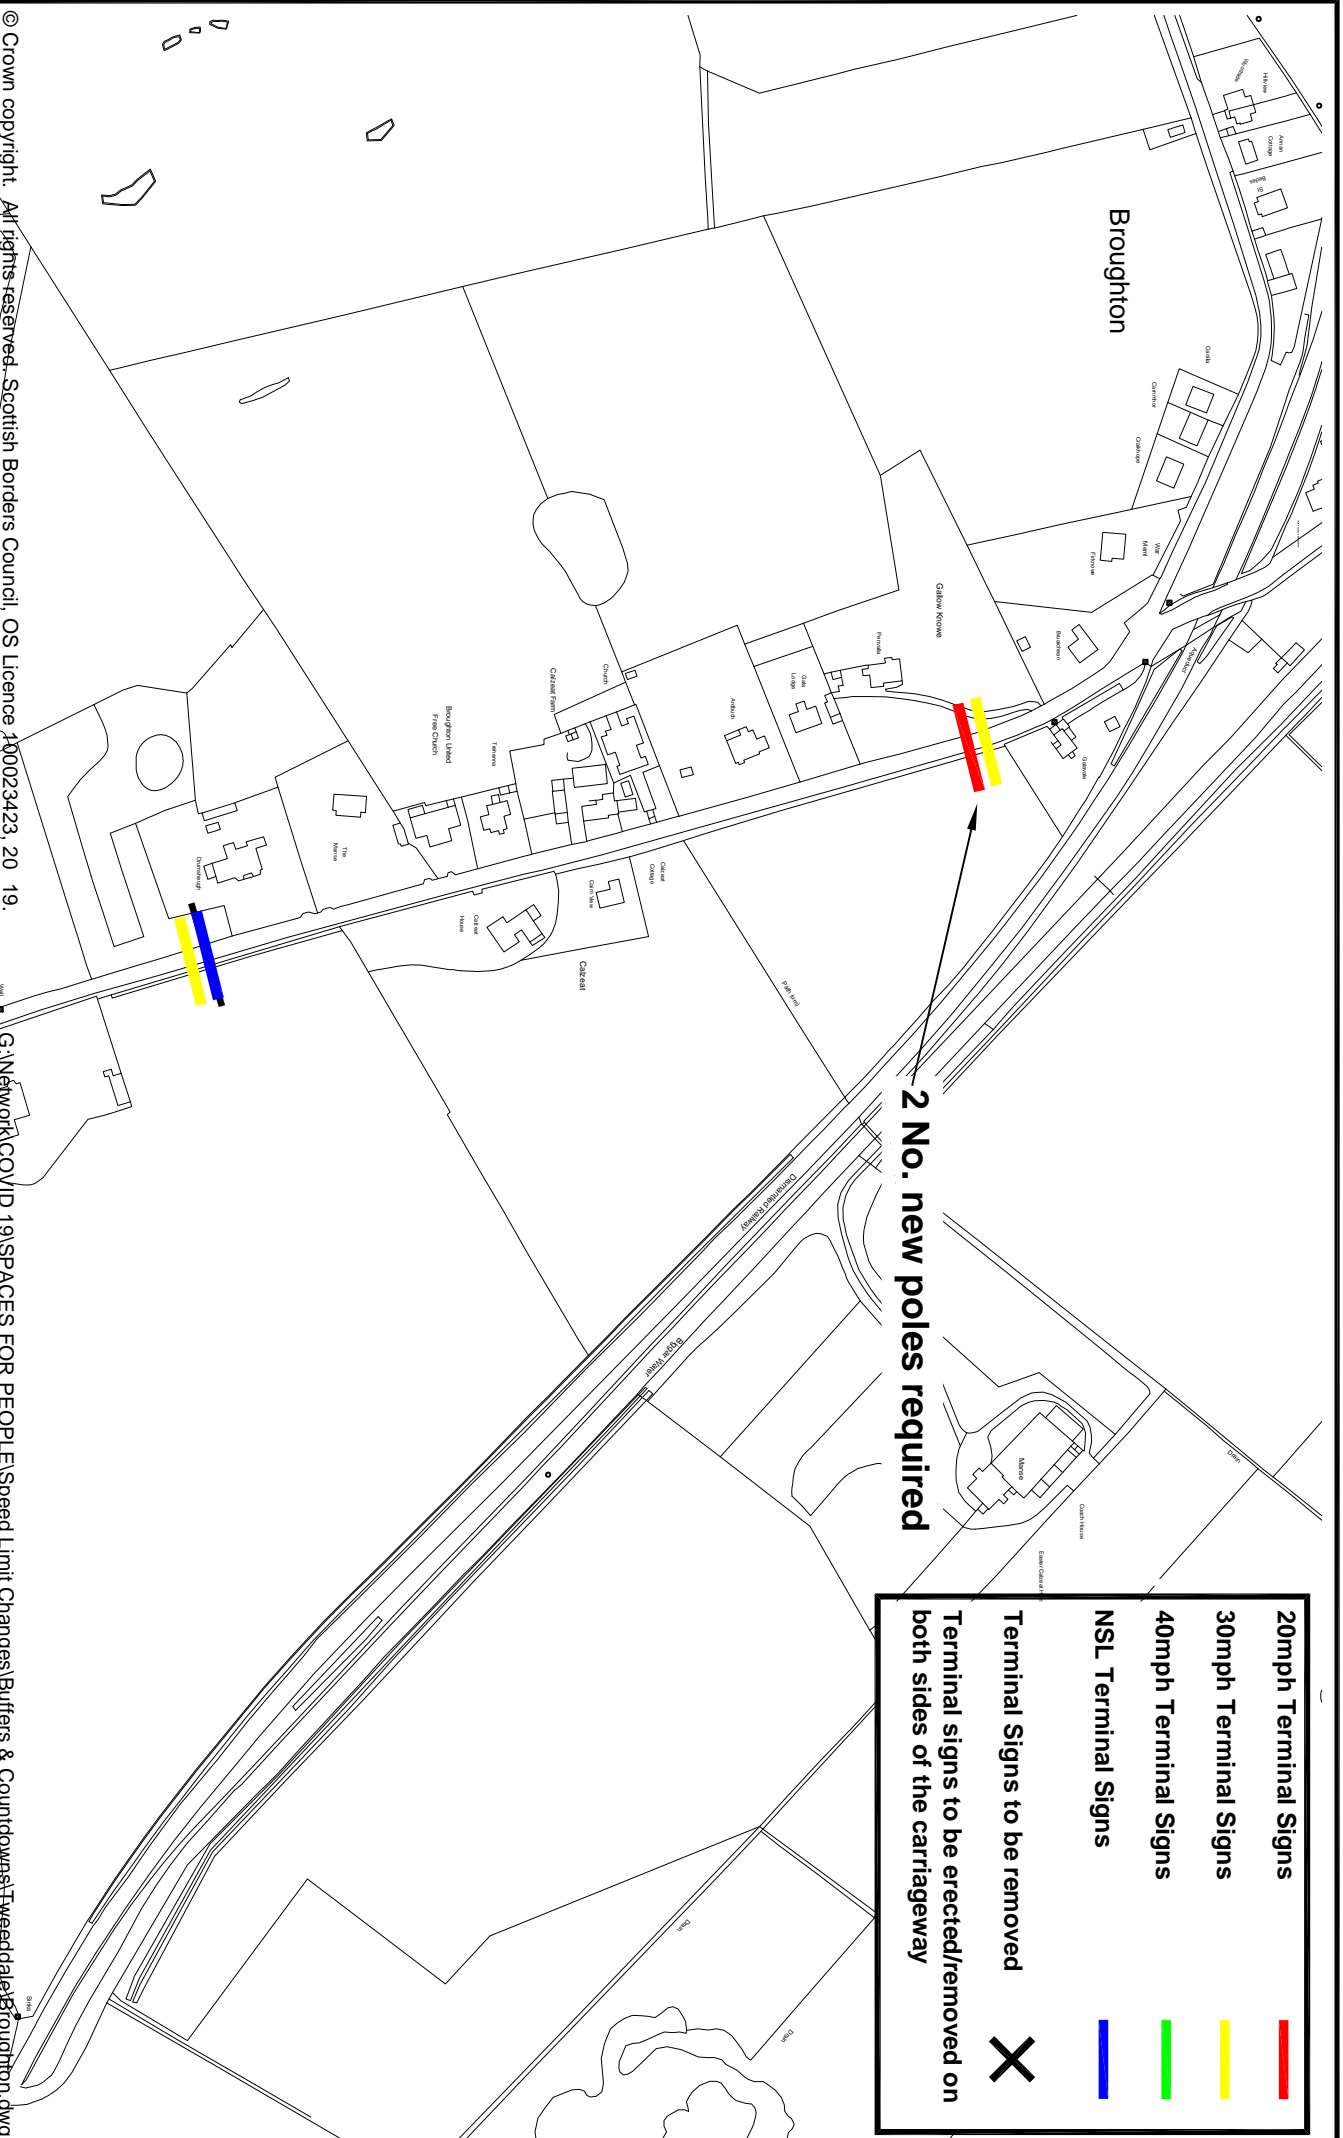

Project No:  
 Servitor No:  
 Drawing No:  
 Date:  
 FEB 2021