




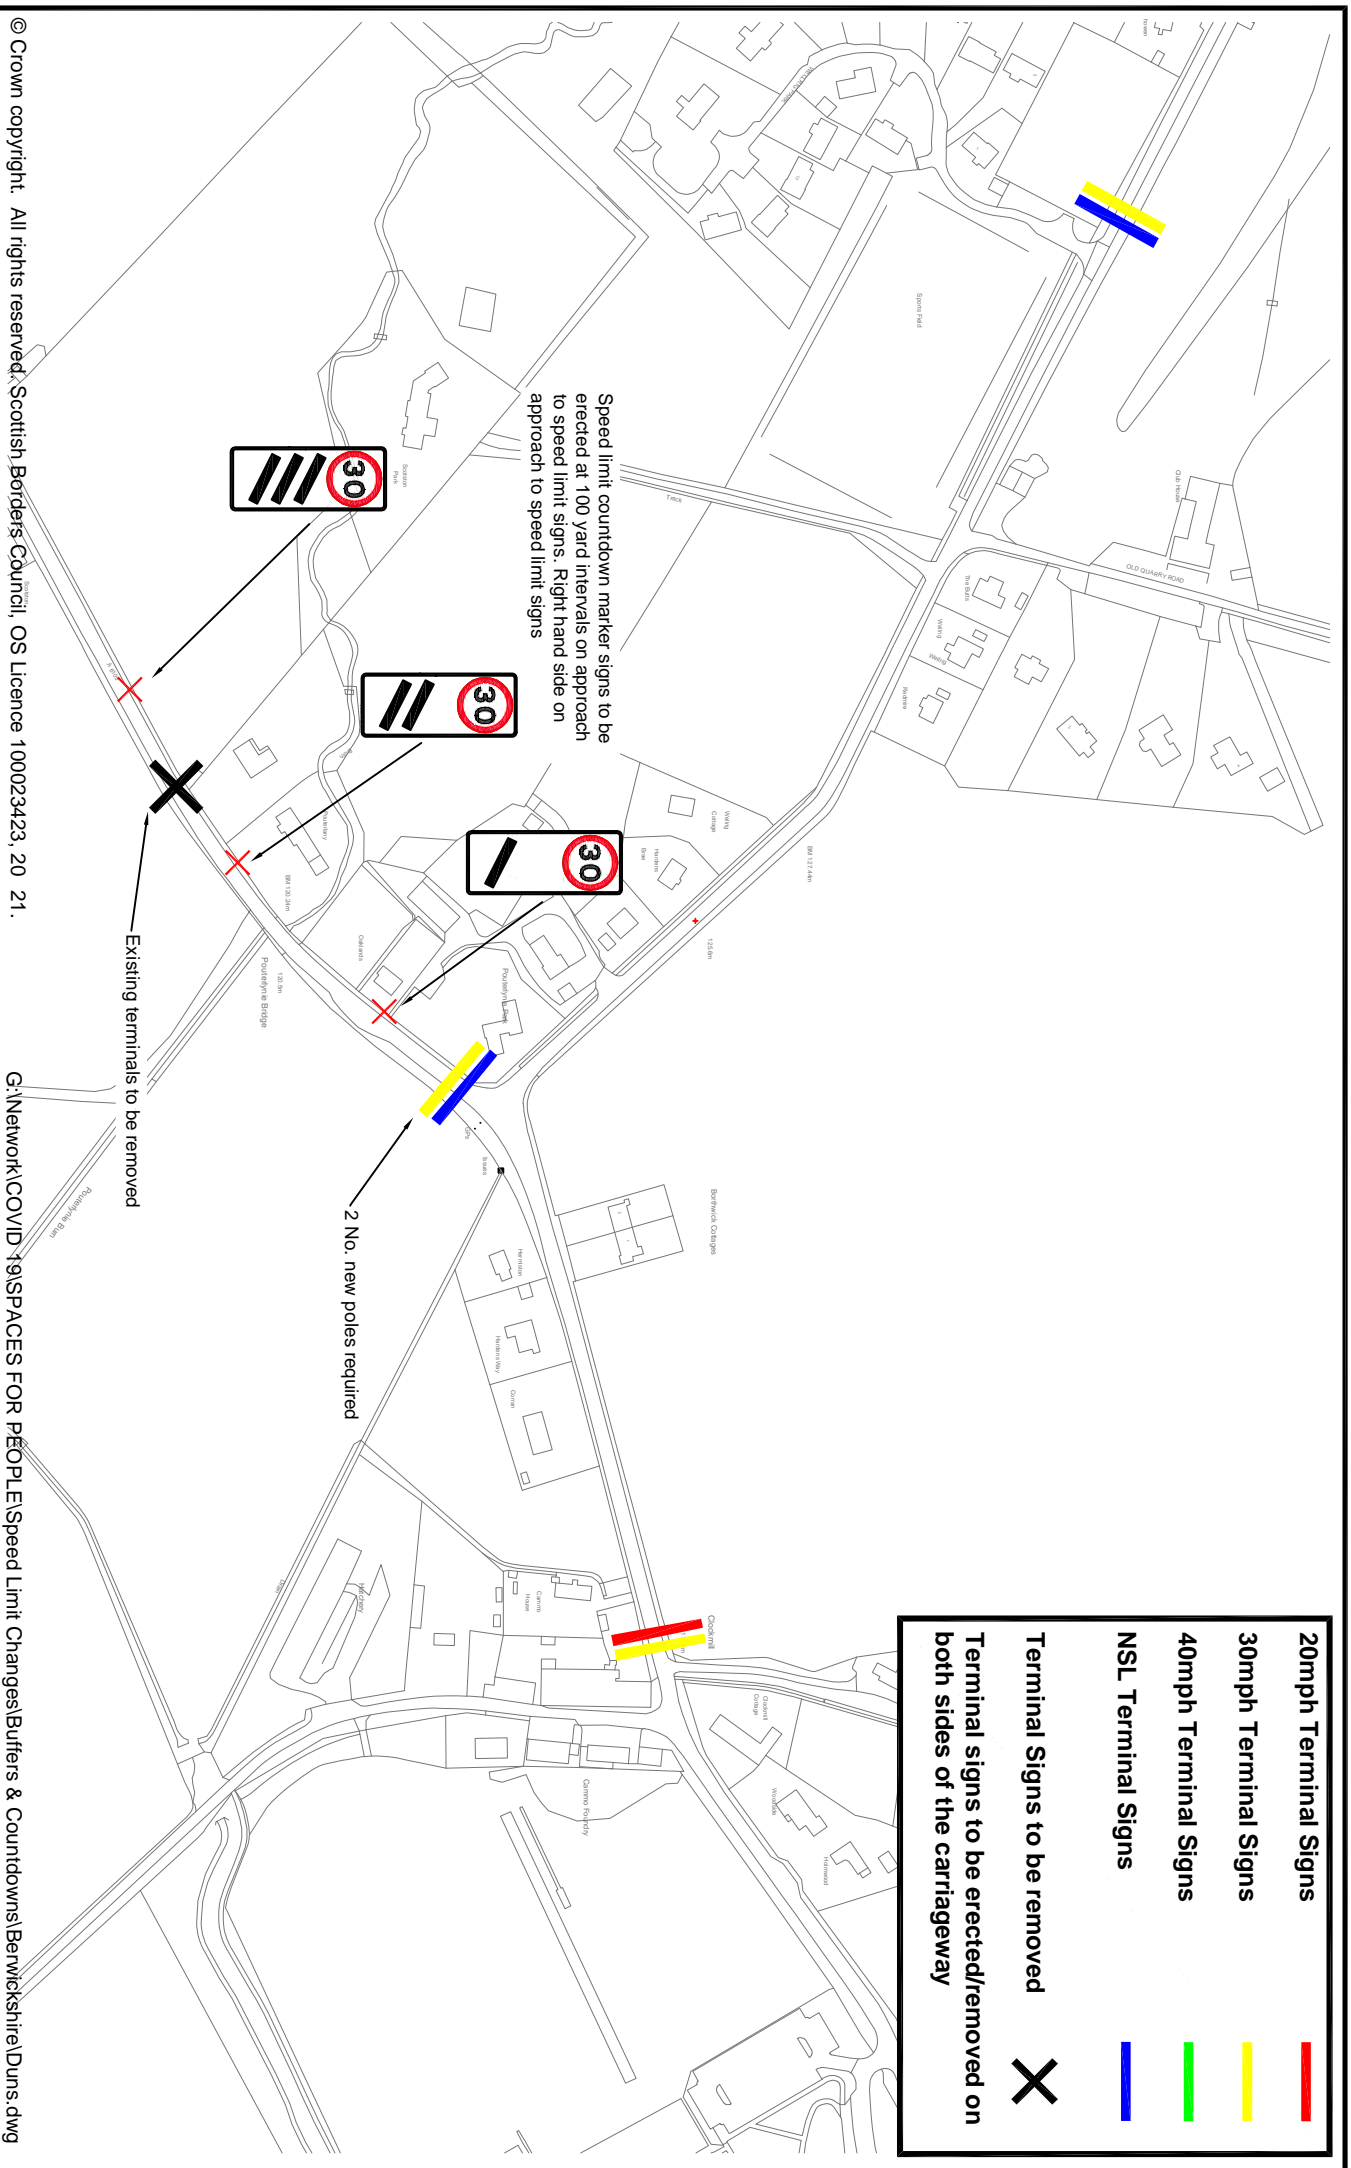



20mph Terminal Signs	
30mph Terminal Signs	
40mph Terminal Signs	
NSL Terminal Signs	
Terminal Signs to be removed	
Terminal signs to be erected/removed on both sides of the carriageway	



© Crown copyright. All rights reserved. Scottish Borders Council, OS Licence 100023423. 20 21.

	ROADS
	Proposed 30mph Buffer Zone, Terminal Relocation & Countdown Markers
Project No: Servitor No: Drawing No: Date:	A6105 (West) & C98, Duns March 2021