


Extent of proposed
30mph limit



© Crown copyright. All rights reserved. Scottish Borders Council, OS Licence 100023423, 20 21.

G:\Network\COVID 19\SPACES FOR PEOPLE\Speed Limit Changes\Buffers & Countdowns\Berwickshire\Eyemouth.dwg

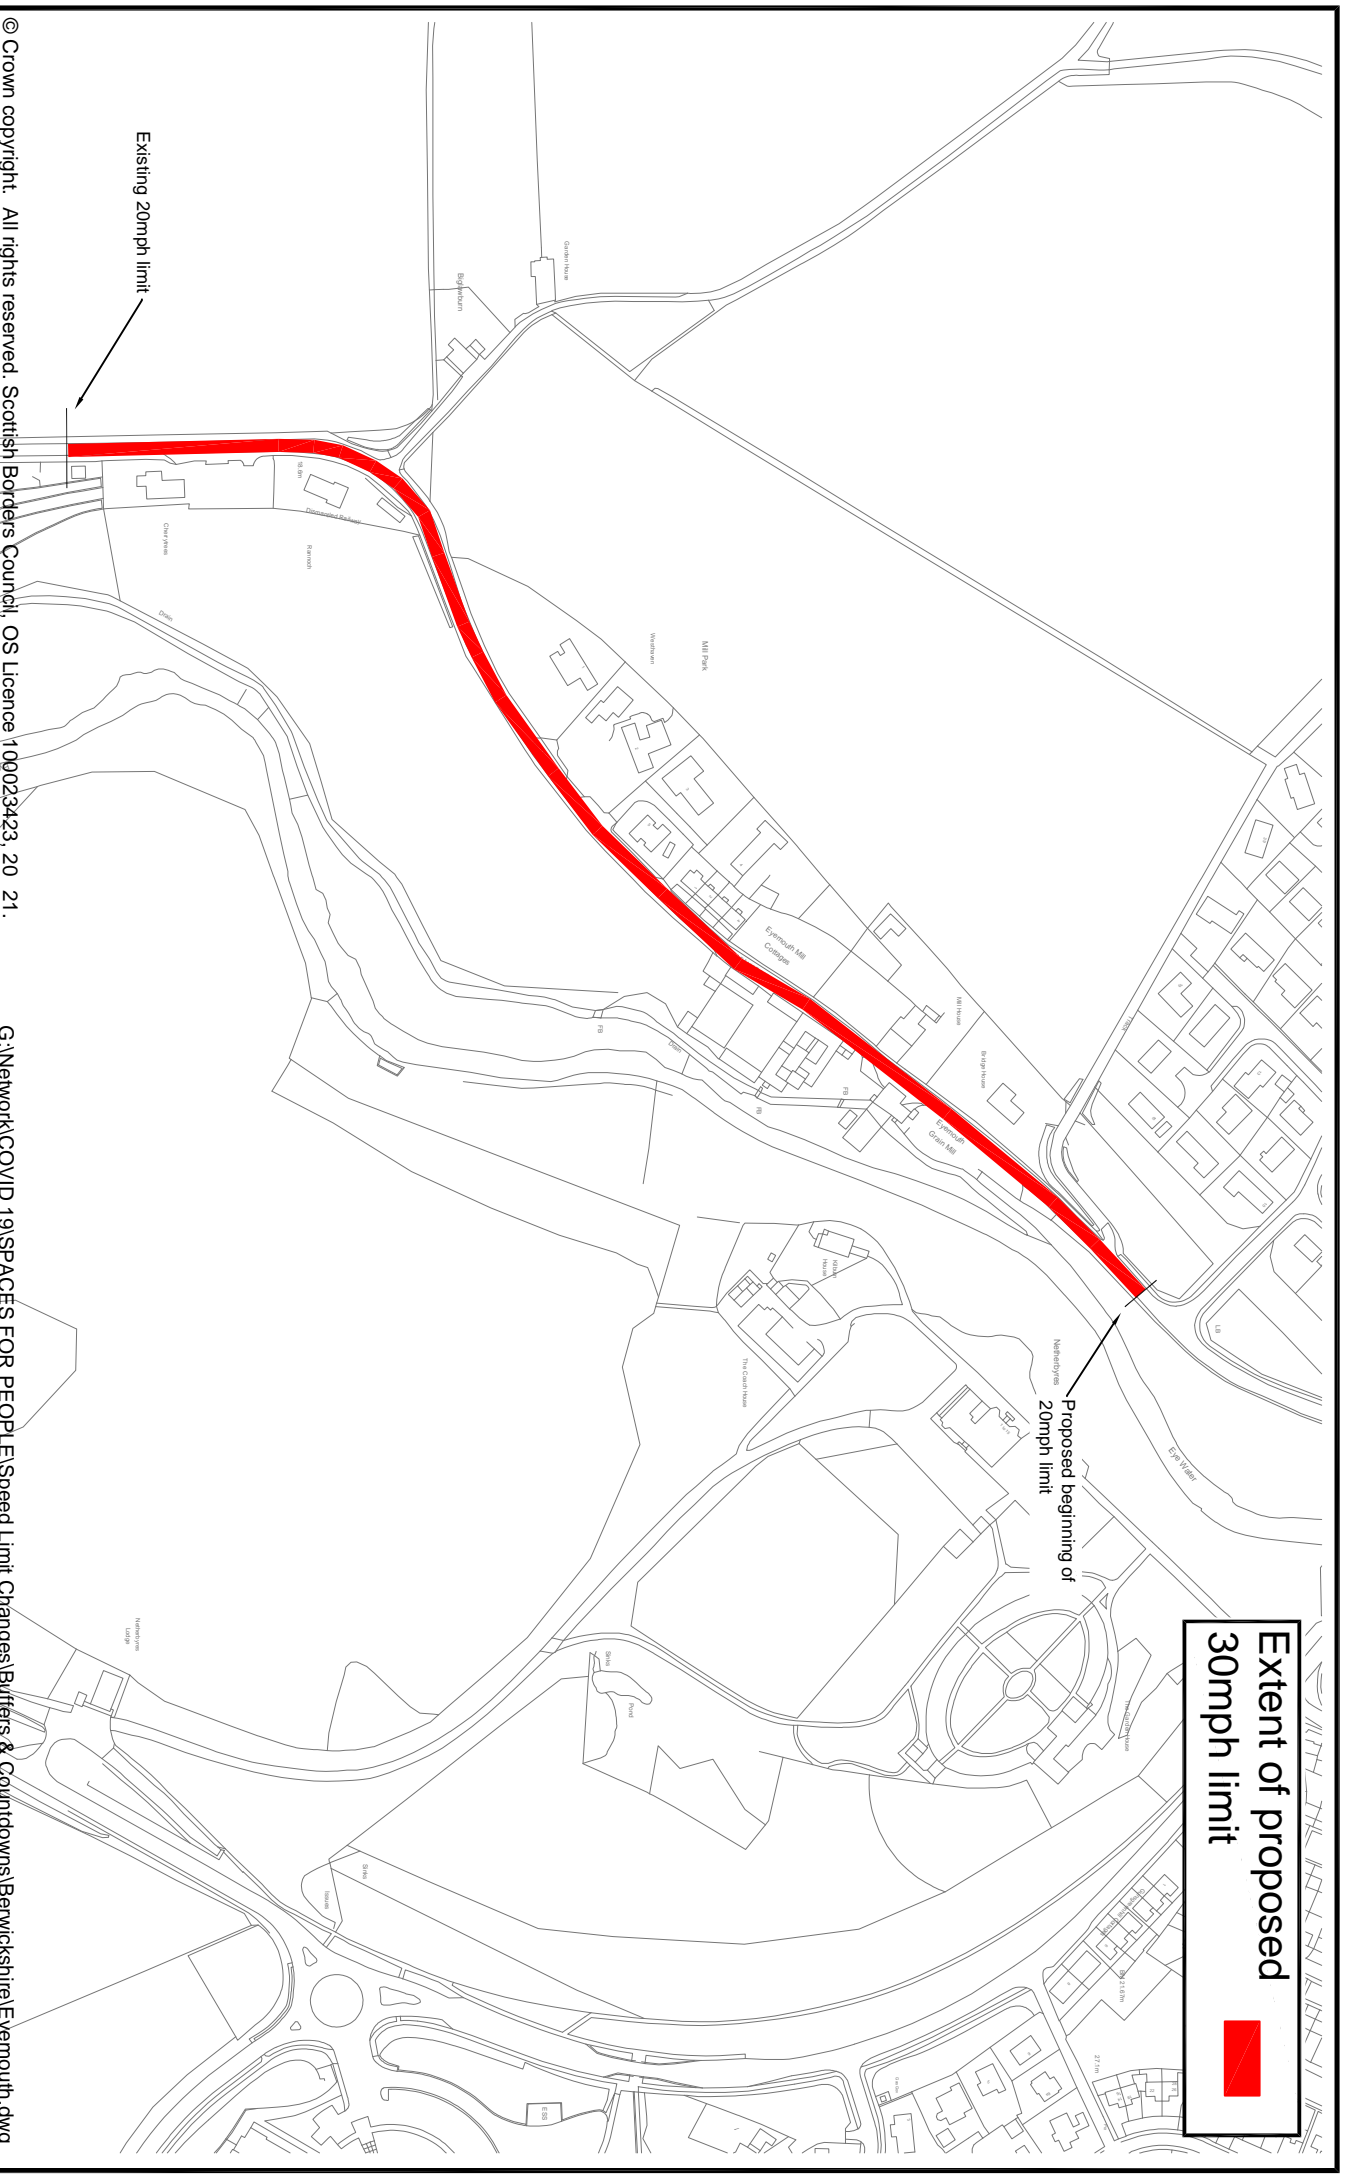

B6355 Millbank Road, Eyemouth Proposed 30mph Buffer Zone

Project No:
Servitor No:
Drawing No:
Date:
Feb 202