


Section of existing single yellow line to be converted into Double Yellow Lines

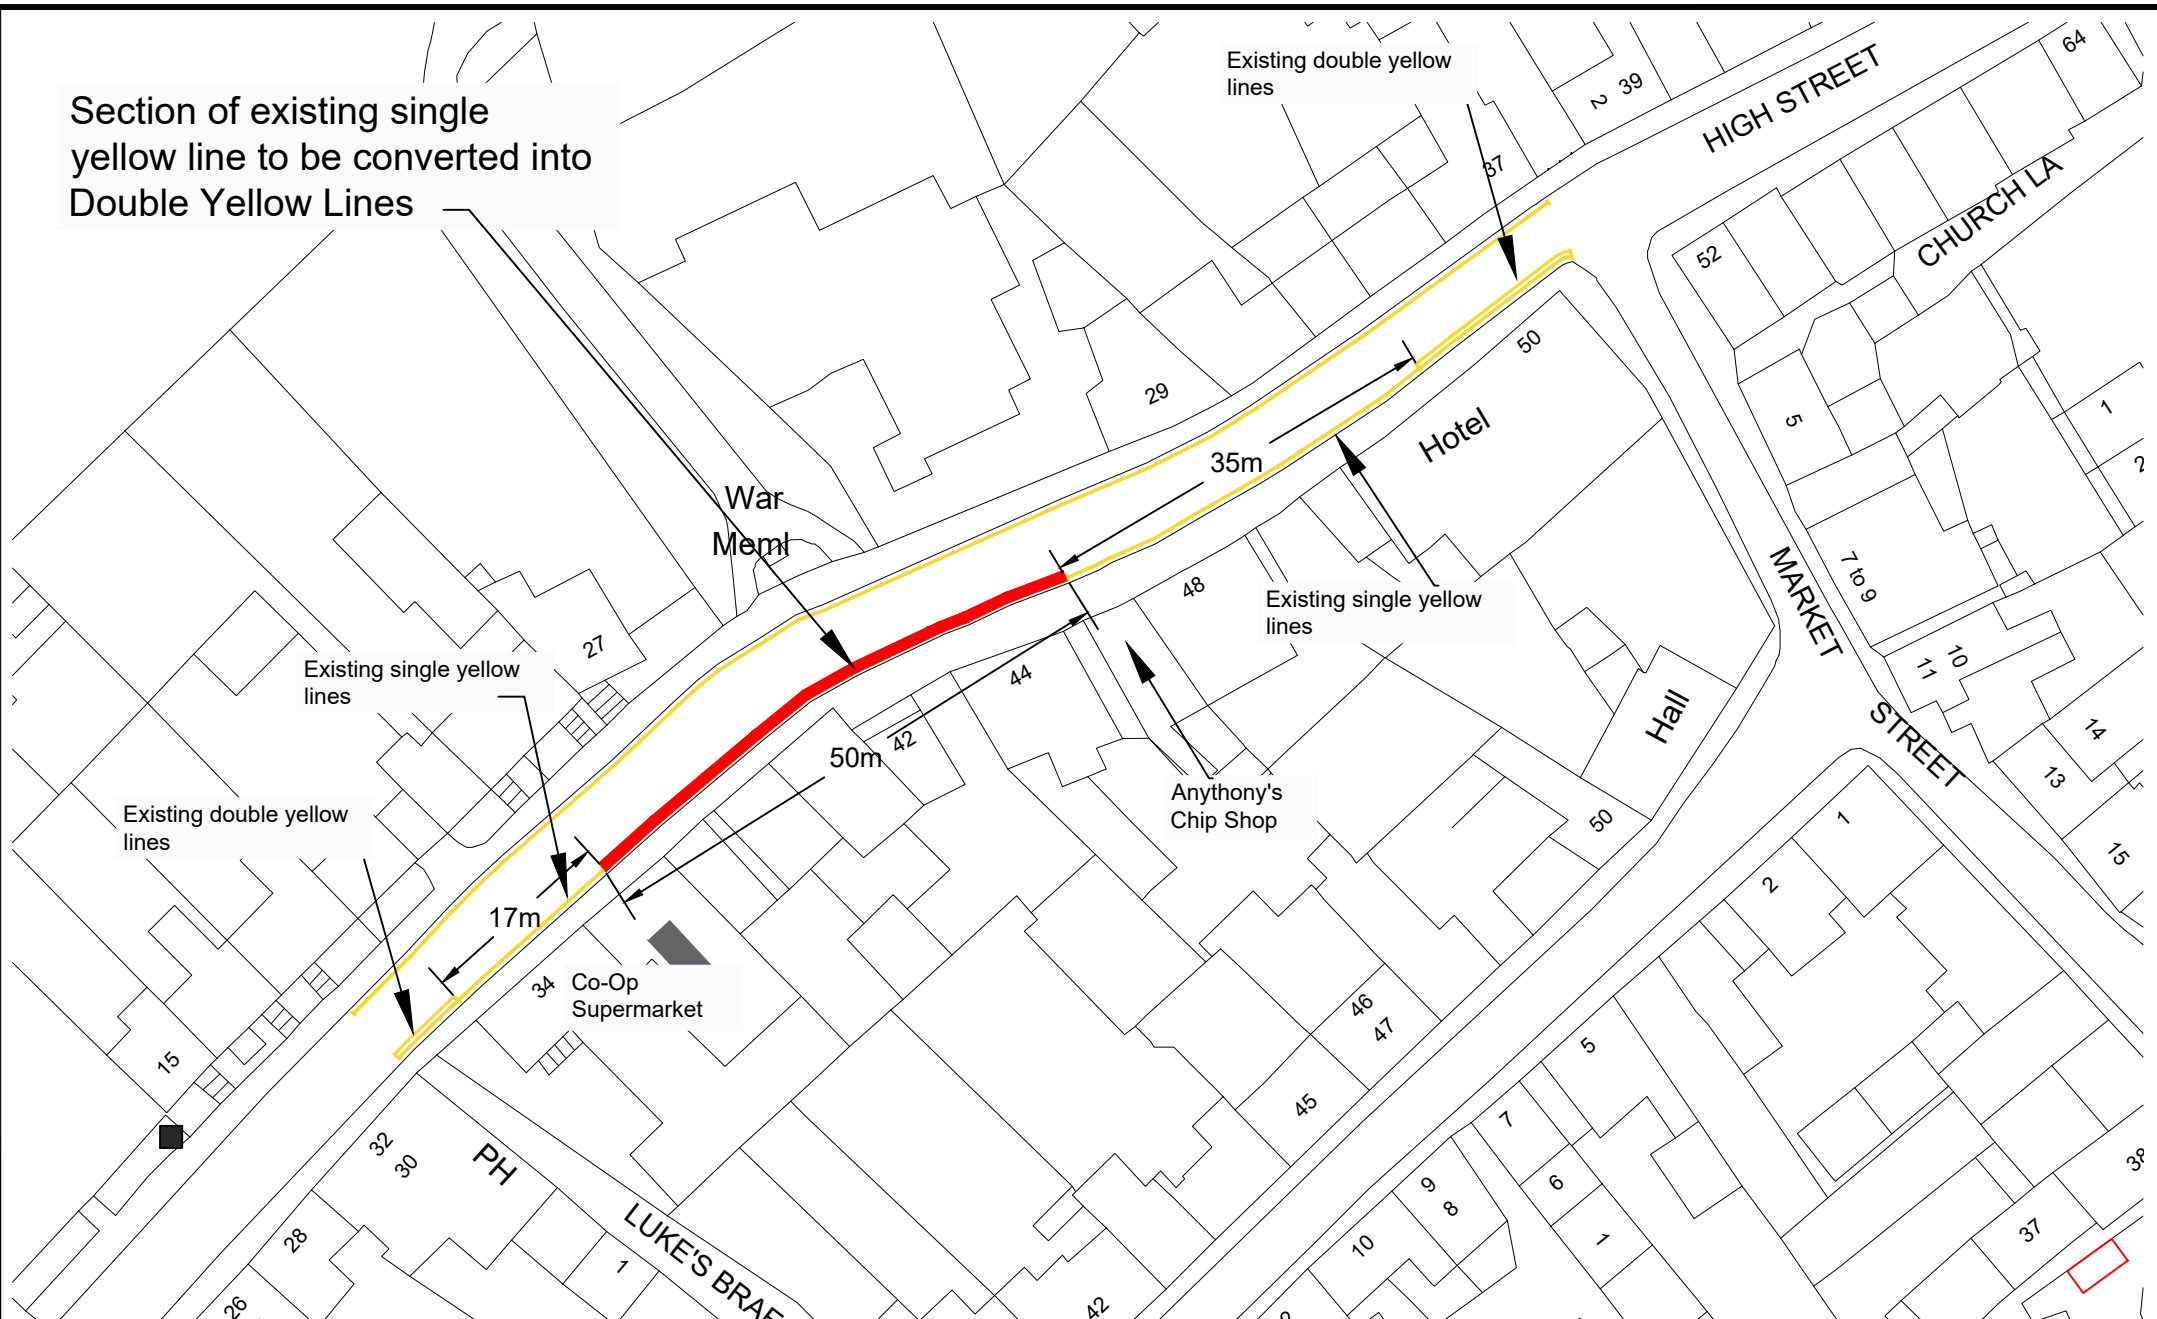

© Crown copyright. All rights reserved. Scottish Borders Council. License 100123423. 2018. Management Road Markings Berwickshire Coldstream Coldstream High Street - Yellow Lines.dwg

ROADS



# Coldstream High Street - New Double Yellow Lines

Project No:  
 Servitor No:  
 Drawing No:  
 Date:

03.03.22