



SOUTH AYRSHIRE COUNCIL
(Kirkmichael Primary School, Kirkmichael)
(20 mph Speed Limit) ORDER 2005

Brian Davidson BSc., C.Eng., M.I.C.E.
DIRECTOR OF
ENVIRONMENT AND INFRASTRUCTURE

C.K. Murray BSc., C.Eng., M.I.C.E., M.I.H.T.
HEAD OF INFRASTRUCTURE
BURNS HOUSE
BURNS STATUE SQUARE
AYR
KA7 1UT

SOUTH AYRSHIRE COUNCIL
(Kirkmichael Primary School, Kirkmichael)
(20 mph Speed Limit) ORDER 2005

Statement of Reasons for Proposing to Make the Above Order

It is considered necessary to make the above Order to facilitate the safe passage of pedestrians and vehicles and enhance road safety.

Brian Davidson BSc., C.Eng., M.I.C.E.
DIRECTOR OF
ENVIRONMENT AND INFRASTRUCTURE

C.K. Murray BSc., C.Eng., M.I.C.E., M.I.H.T.
HEAD OF INFRASTRUCTURE
BURNS HOUSE
BURNS STATUE SQUARE
AYR
KA7 1UT



SOUTH AYRSHIRE COUNCIL

(KIRKMICHAEL PRIMARY SCHOOL, KIRKMICHAEL)

(20mph SPEED LIMIT) ORDER 2005

South Ayrshire Council, ("the Council"), in exercise of the powers conferred on it by Sections 1, 81 to 85, as amended, and Part IV of Schedule 9 to the Road Traffic Regulation Act 1984 ("the Act") and of all other enabling powers, and after consultation with the Chief Constable of Strathclyde Police in accordance with Part III of Schedule 9 to the Act, hereby makes the following Order.

1. This Order may be cited as "South Ayrshire Council (Kirkmichael Primary School, Kirkmichael) (20mph Speed Limit) Order 2005", and shall come into operation on the 15th day of August 2005.
2. Any reference in this order to any enactment shall be construed as a reference to that enactment as amended by any subsequent enactment.
3. The Interpretation Act 1978 shall apply for the interpretation of this Order as it applies to an Act of Parliament.
4. In this Order the following expression shall have a meaning hereby assigned to it:

"vehicle" means a vehicle of any description and including a machine or implement of any kind drawn or propelled along a road whether or not by mechanical power;
5. No person shall drive any motor vehicle at a speed exceeding 20mph on the length of road specified in the Schedule to this Order.

6. That the length of road specified in the Schedule to this Order shall become restricted roads for the purposes of Section 81 (1) and (2) of the Act, which reduces the speed limit on a restricted road.

This Order together with the Schedule annexed and signed as relative hereto are subscribed for and on behalf of South Ayrshire Council by Daniel Chapman Russell (subscribing his usual signature "Dan Russell") Head of Legal and Administration and one of our officers authorised in that respect ay Ayr on the Twentieth Day of June, Two thousand and five before this witness Eleanor Jane McLaren (subscribing her usual signature "E. McLaren"), Solicitor, County Buildings, Wellington Square, Ayr.

E. McLaren (witness)

A handwritten signature in cursive script, appearing to read "Dan Russell". The signature is written in dark ink on a white background.


SCHEDULE

Lengths of Road within South Ayrshire

1. Bolstyle Crescent, Kirkmichael (Unclassified) over its entire length.
2. Woodside Avenue, Kirkmichael (Unclassified) over its entire length.

This is the Schedule referred to in the foregoing Traffic Order.

A handwritten signature in black ink, appearing to read "C. A. M. M.", is located in the lower right quadrant of the page.

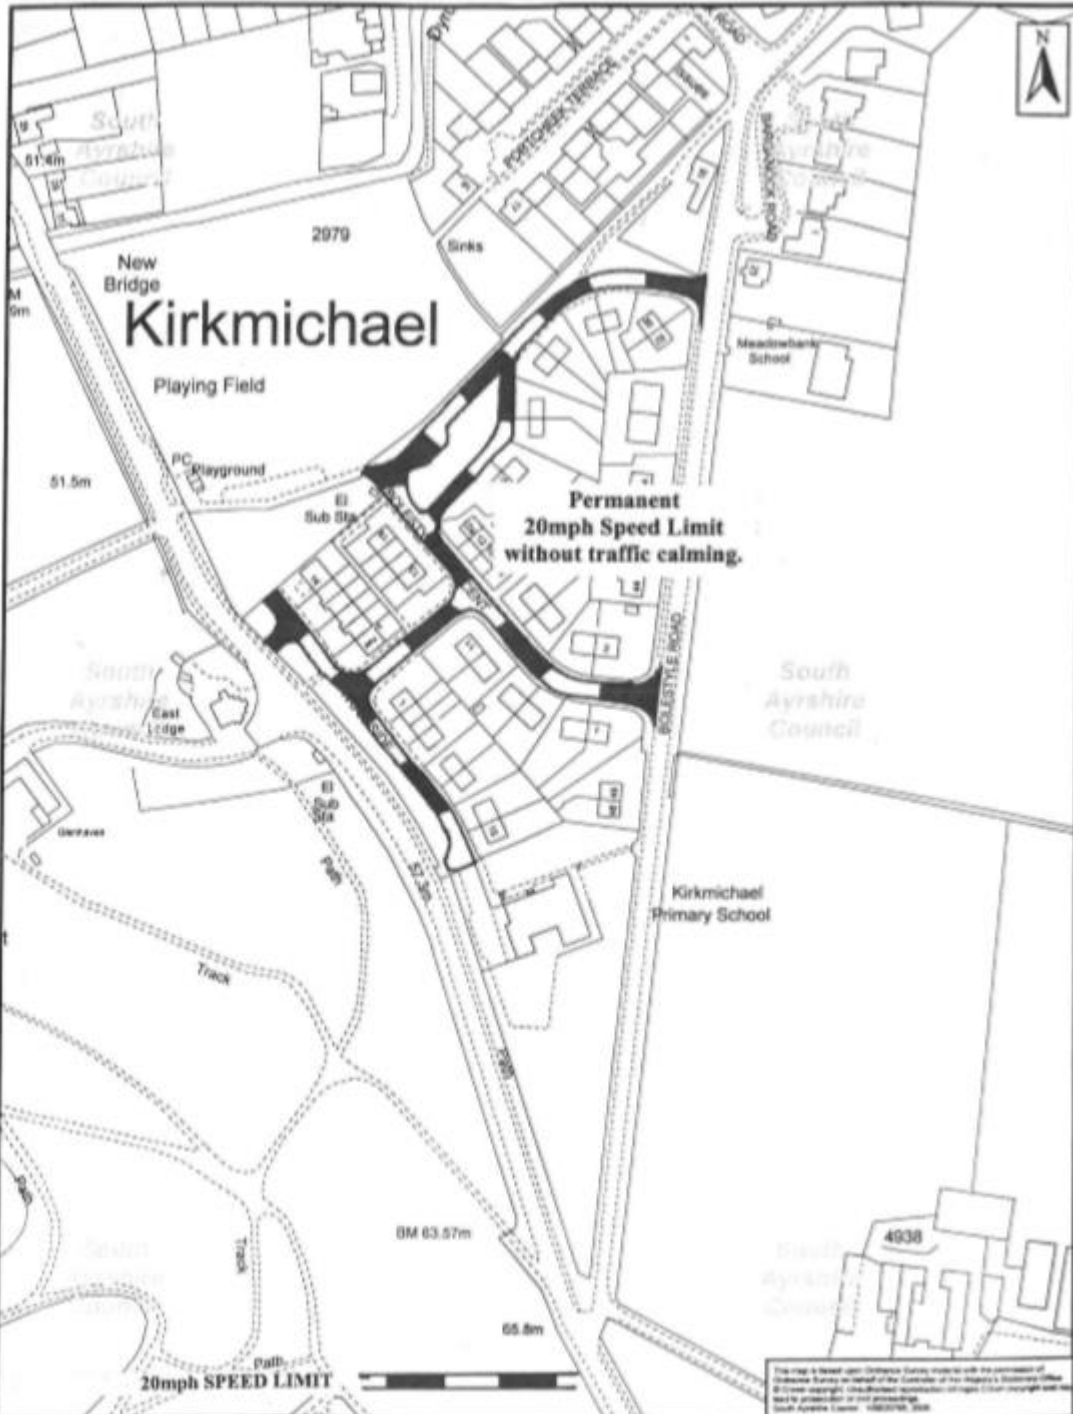

This map is based upon Ordnance Survey maps and the permission of Ordnance Survey on behalf of the Controller of Her Majesty's Stationery Office. © Crown copyright. Unauthorised reproduction of maps is illegal and may lead to prosecution or civil proceedings. South Ayrshire Council - 01829766 2006

20mph SPEED LIMIT		DIRECTOR OF ENVIRONMENT & INFRASTRUCTURE S. DAVIDSON B.Sc., C.Eng., M.I.C.E.		HEAD OF STRATEGY & DESIGN SERVICES C.K. MURRAY B.Sc., C.Eng., M.I.C.E., M.A.S.T.	
		Org No:		Scale: 1:2000	
SOUTH AYRSHIRE COUNCIL		ENVIRONMENT & INFRASTRUCTURE STRATEGY & DESIGN SERVICES			
		MURRAY HOUSE, BURNHILL SQUARE, 814, GAITHER		Prep: _____	Chkd: _____

GDS: 210x297



SOUTH AYRSHIRE COUNCIL

(B7045 STRAITON ROAD, KIRKMICHAEL)

(EXTENSION OF 30MPH SPEED LIMIT) ORDER 1999

Strategic Services

HEAD OF INFRASTRUCTURE SERVICES
MACADAM HOUSE
34 CHARLOTTE STREET
AYR
KA7 1EA

SOUTH AYRSHIRE COUNCIL

(B7045 STRAITON ROAD, KIRKMICHAEL)

(EXTENSION OF 30MPH SPEED LIMIT) ORDER 1999

South Ayrshire Council, in exercise of the powers conferred on it by Sections 82(2) and 83(2) of the Road Traffic Regulation Act 1984 ("the Act") and of all other enabling powers, and after consultation with the Chief Constable of Strathclyde in accordance with Part III of Schedule 9 to the Act, hereby makes the following Order.

1. This Order may be cited as "South Ayrshire Council (B7045, Straiton Road, Kirkmichael,) (Extension of 30mph Speed Limit) Order 1999 , " and shall come into operation on 1st April 1999
2. That length of road specified in the Schedule to this Order shall become a restricted road for the purposes of Section 81(1) of the Act, which imposes a speed limit of 30mph on a restricted road.

This Order together with the Schedule annexed and signed as relative hereto is subscribed for and on behalf of South Ayrshire Council by that is to say this Order together with the Schedule and Plan annexed and signed as relative hereto is subscribed for and on behalf of South Ayrshire Council by Daniel Chapman Russell (subscribing his usual signature "Dan Russell"), our Head of Legal and Administration Services one of our officers authorised in that respect at Ayr on the Twenty ninth day of March, Nineteen Hundred and Ninety nine before this witness Deborah Caldwell, Trainee Solicitor with South Ayrshire Council at County Buildings, Wellington Square, Ayr.

Debbie Caldwell (witness)

Dan Russell DR


SCHEDULE

Length of Road within
South Ayrshire

That length of the B7045, Straiton Road, Kirkmichael, from a point 10 metres north of the east edge of carriageway of the private access to Fairyknow Farm southwards for a distance of 375 metres, or thereby

This is the Schedule referred to in the foregoing Order.


_____ (02)

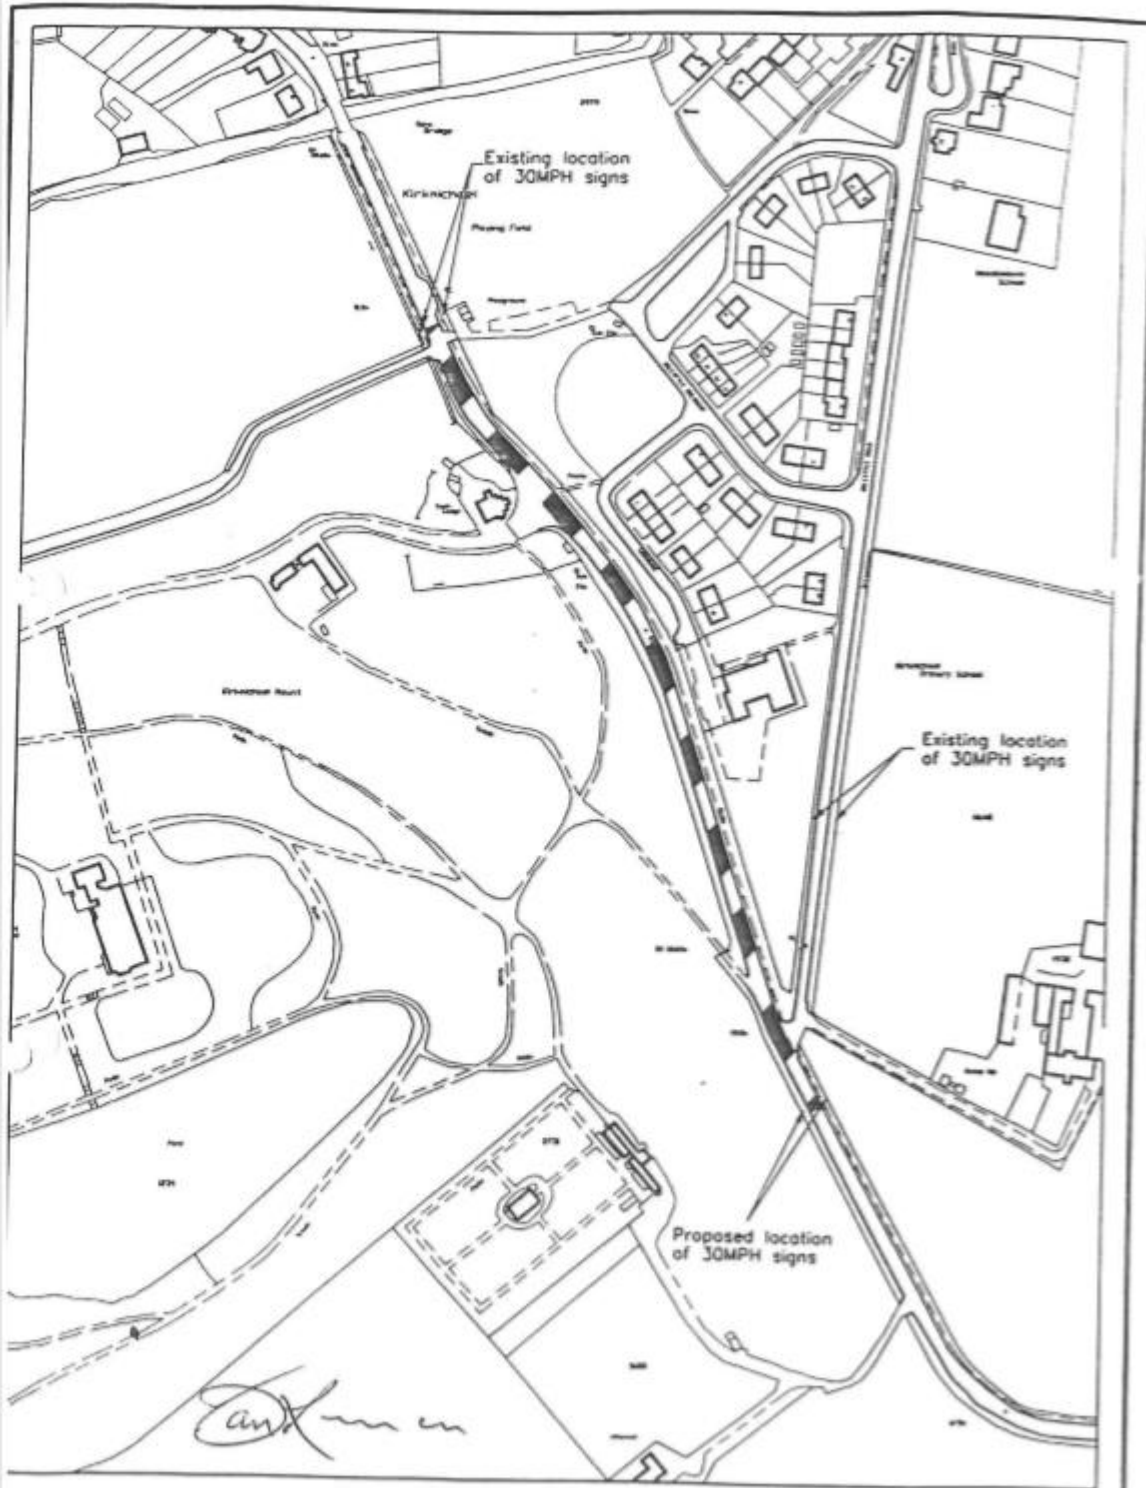

ROUTE B7045
 STRAITON ROAD, KIRKMICHAEL
 PROPOSED SPEED LIMIT EXTENSION

DIRECTOR OF STRATEGIC SERVICES
 A.D. HAINNESS (0175 84770)

HEAD OF INFRASTRUCTURE SERVICES
 C.K. MURRAY B.Sc., CEM., M.I.C.E.

Org No - 98/79/5/1

File No PET/5841(7R)1 Scale: 1:2500



10TH AYRSHIRE COUNCIL

STRATEGIC SERVICES
 INFRASTRUCTURE

34 CHARLOTTE ST., AYR, KA7 1EA

Prep:

CHK'd:

Date: FEB 98

DOS 210-297

