



CONTRACT PERIOD
REVISIONS and ISSUES

REVISION	
NO.	DATE
BY	CONTENTS

SPECIAL NOTES

No dimensions to be scaled from this drawing
All dimensions to be checked on site
This drawing to be read in conjunction with consultants,
sub-consultors and suppliers' drawings

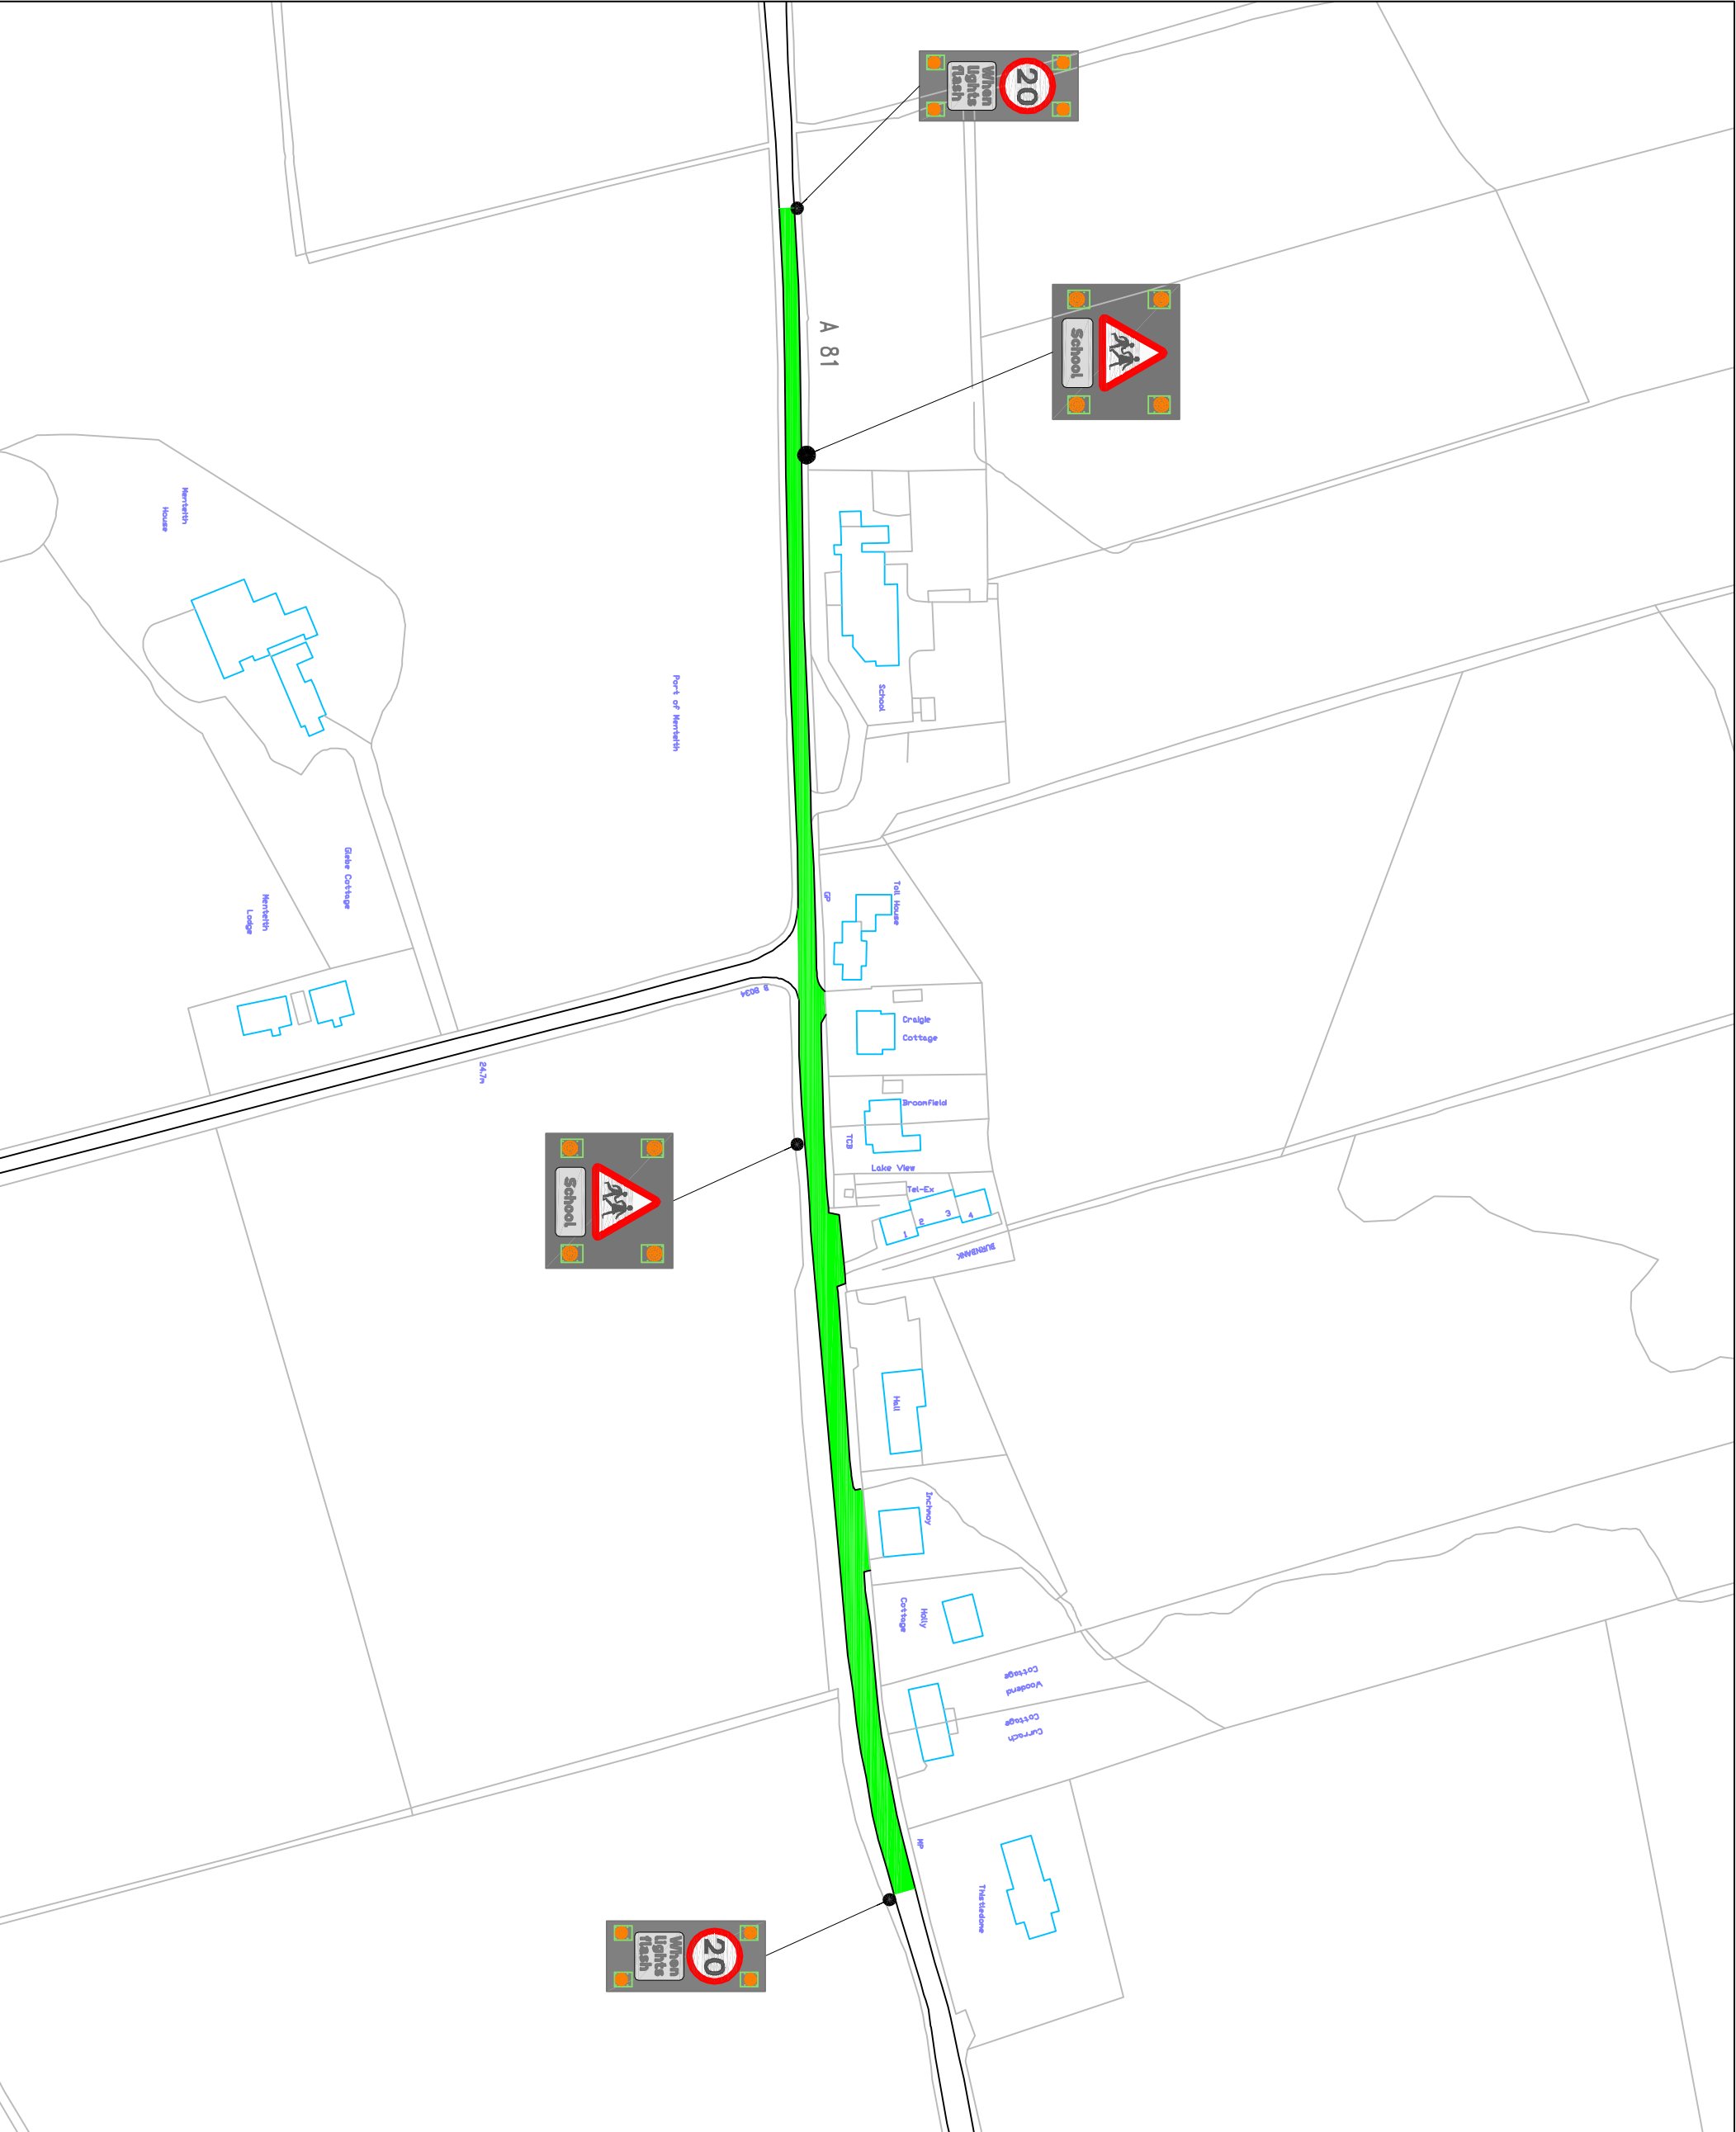



Stirling Council
Roads, Transport and Open Space
Viewforth
Stirling
FK8 2ET

PROJECT

Part Time 20mph

DRAWING

A81
Port of Menteith

Date	Scale	Drawn	Checked
13/12/11	NTS	DR	AO

Drq No.	Rev.
A81/Port of Menteith/PT20	A

Job No.