




**CONTRACT PERIOD
REVISIONS and ISSUES**


REVISION NO.	DATE	BY	CONTENTS
--------------	------	----	----------

SPECIAL NOTES


No dimensions to be scaled from this drawing
All dimensions to be checked on site
This drawing to be read in conjunction with consultants, sub-contractors and suppliers drawings

-  **30mph**
-  **40mph**
-  **National Speed Limit**

Existing

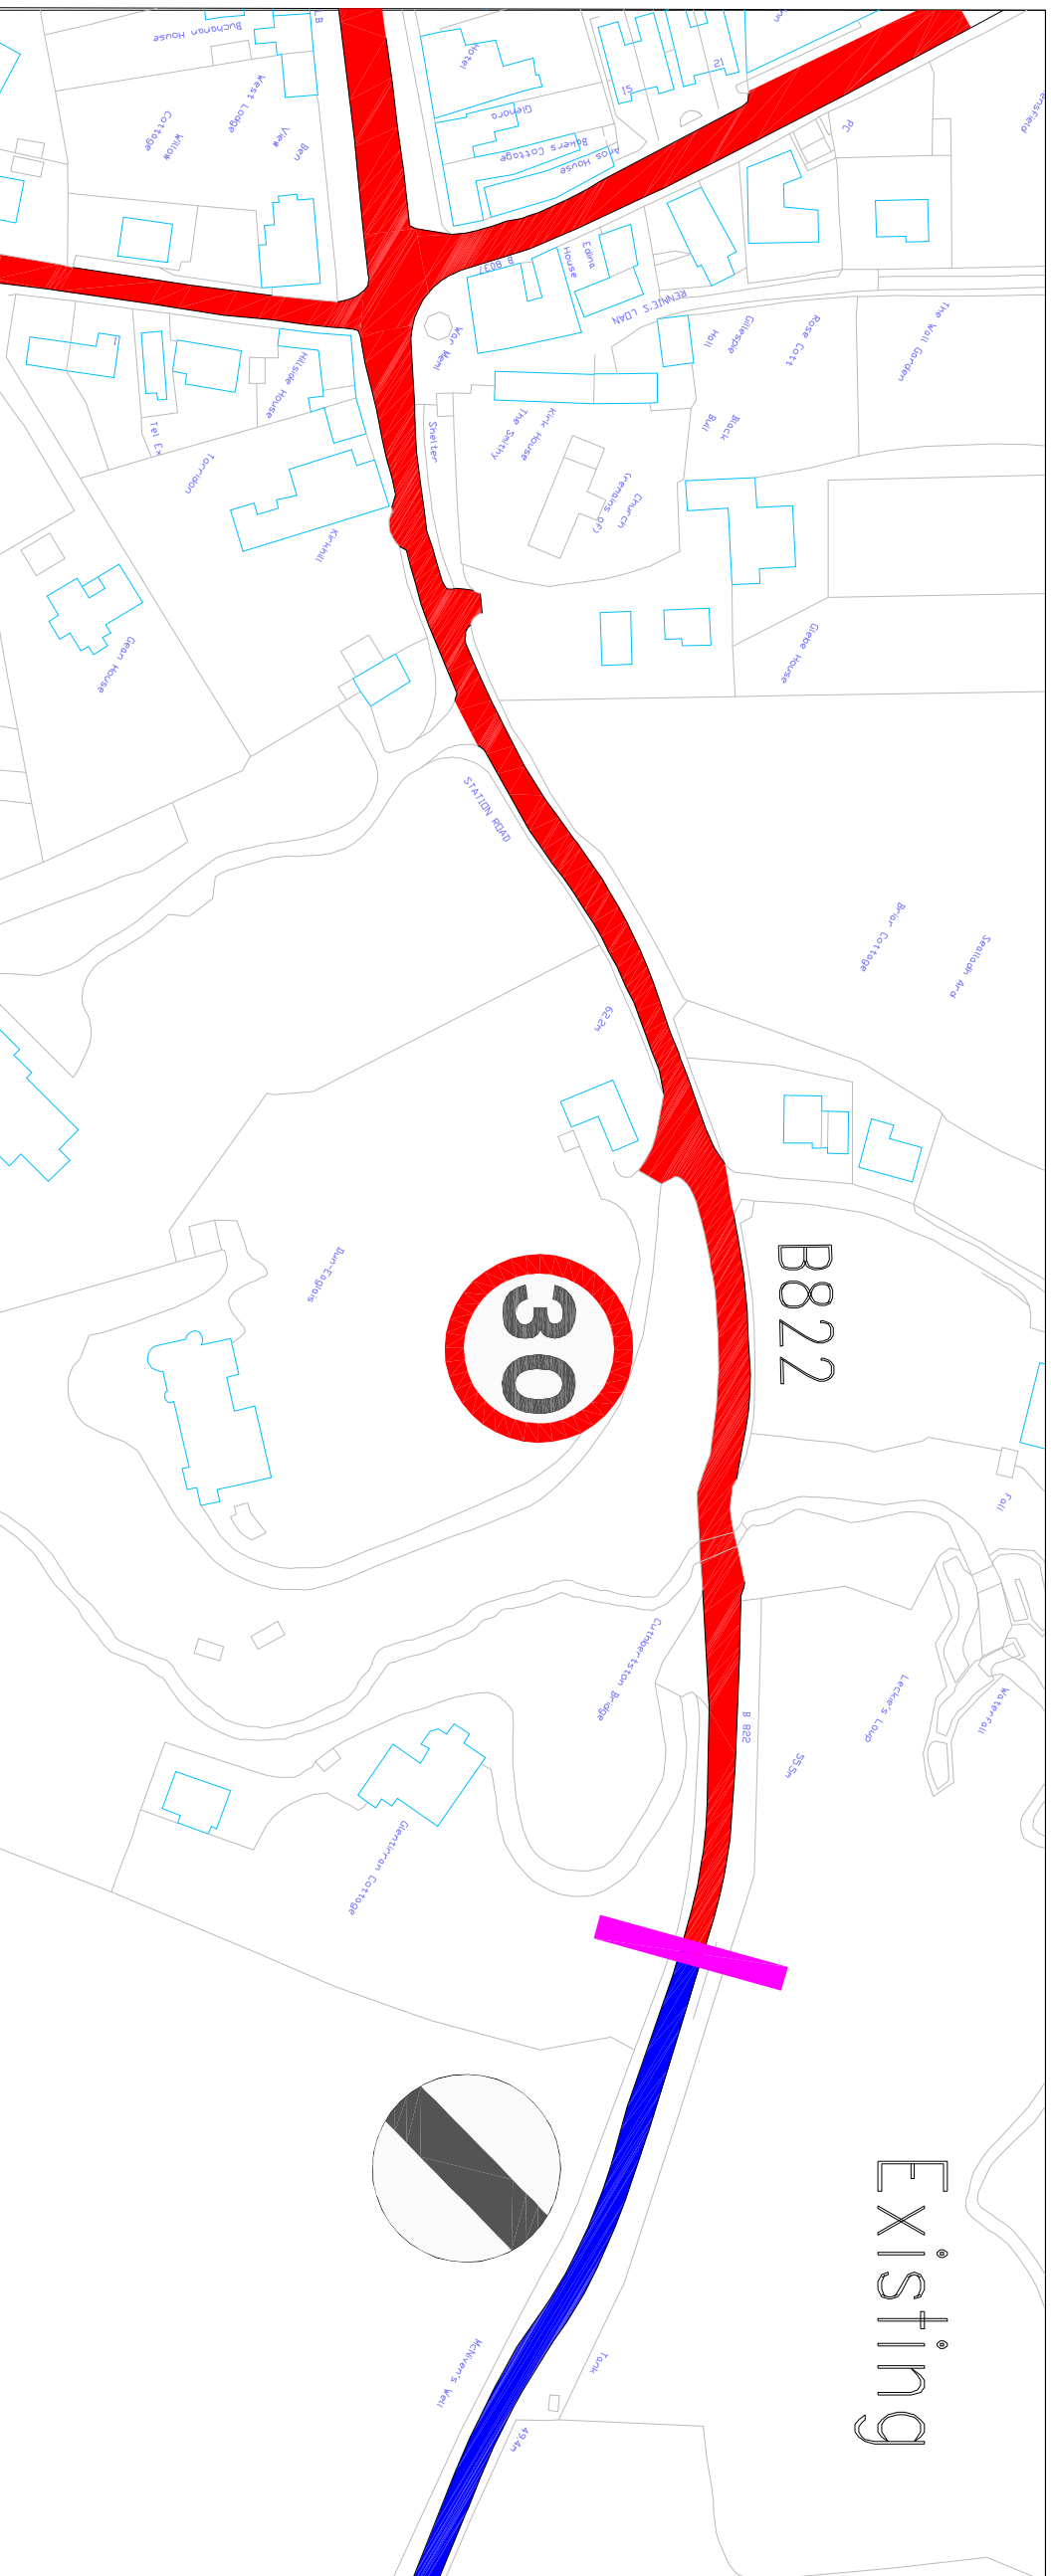

Proposed

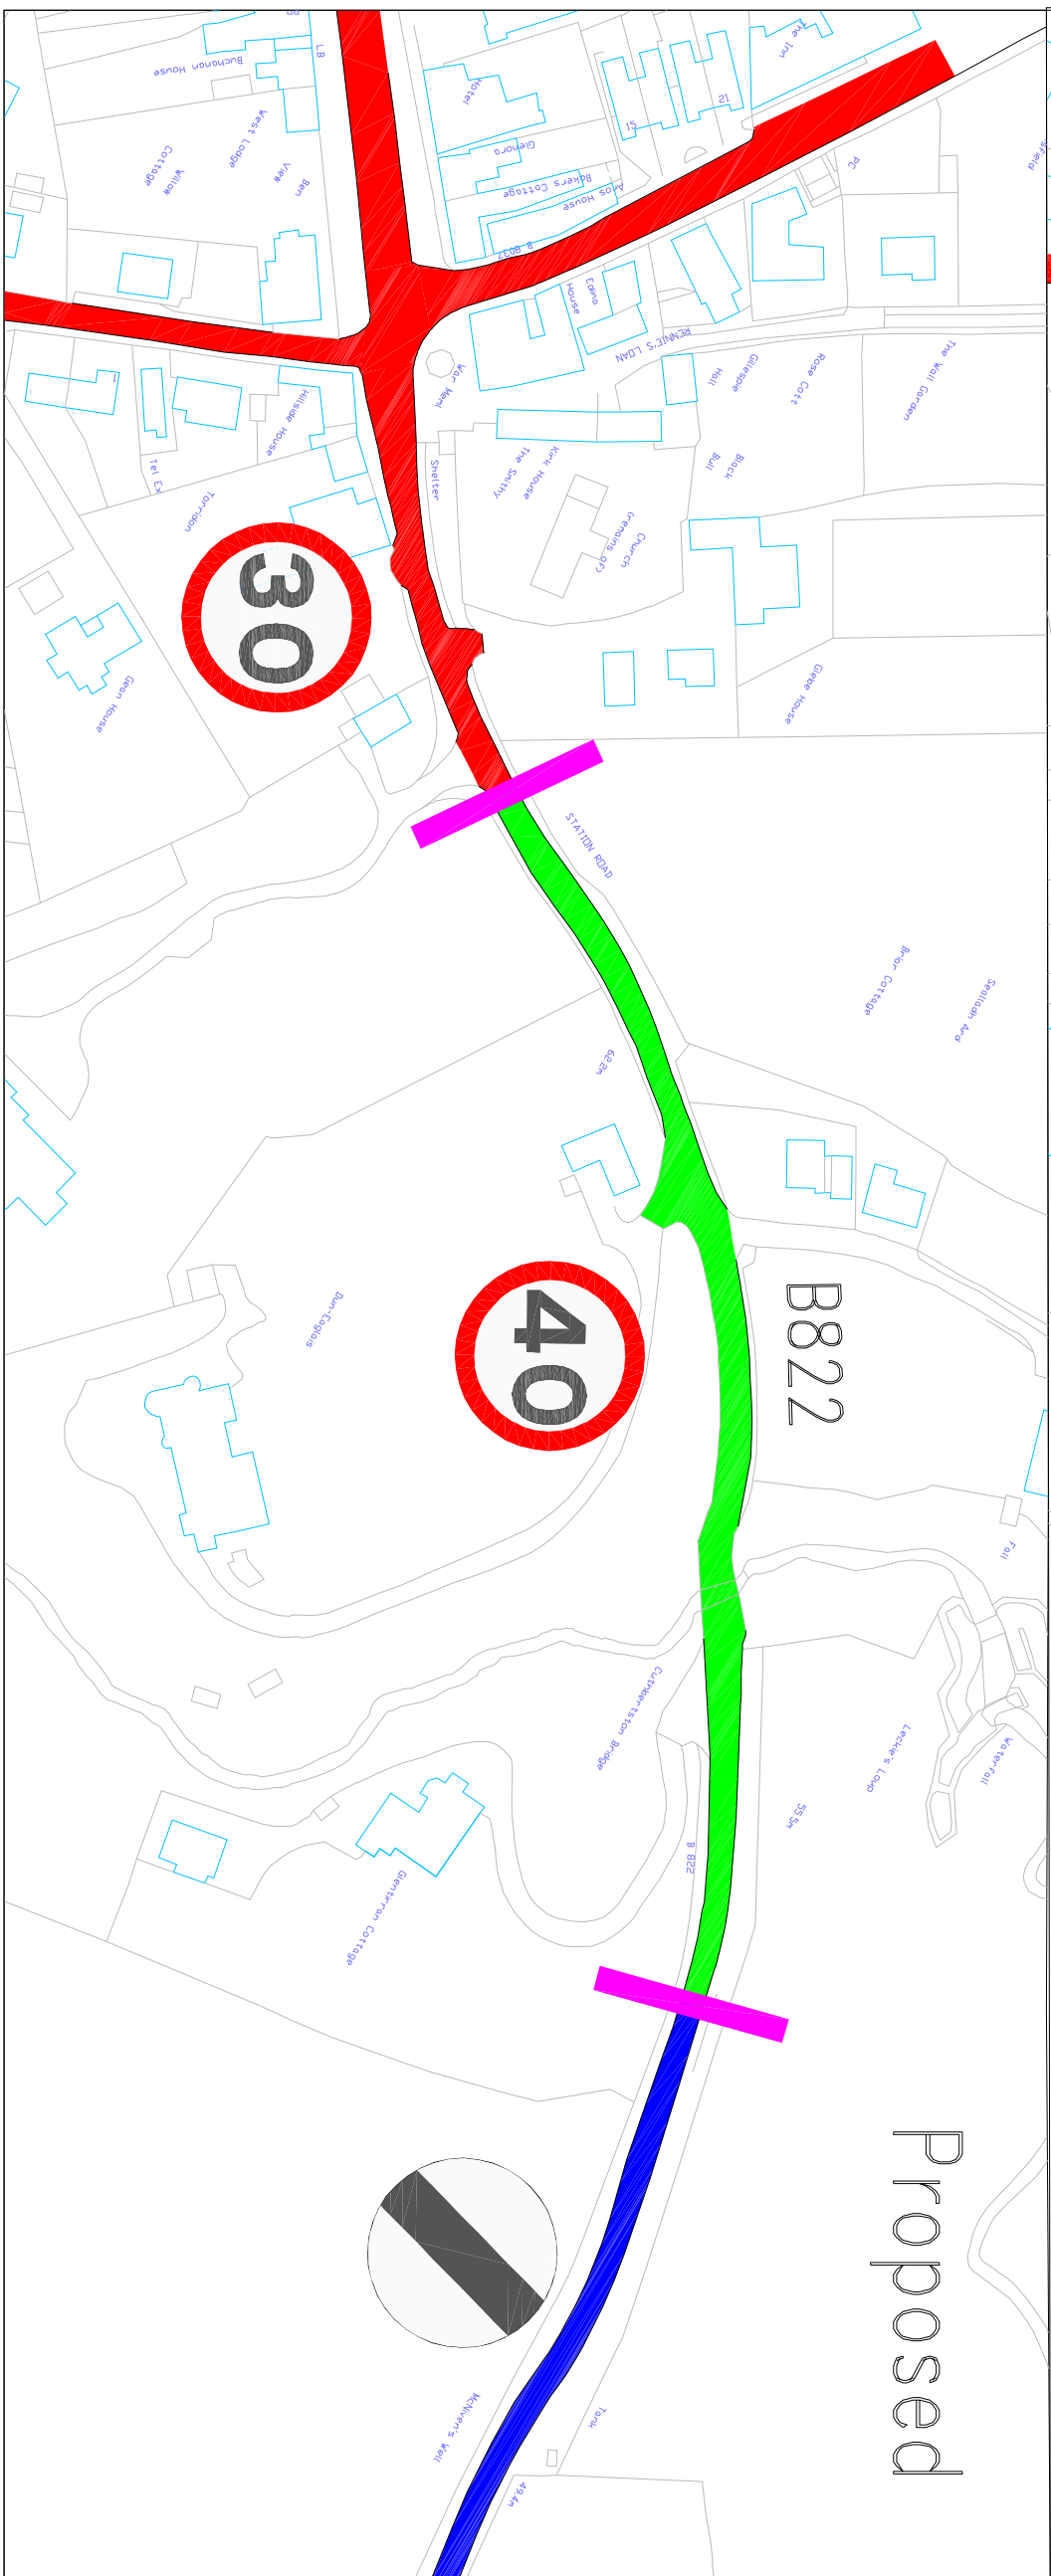

Stirling Council
Environment Services
Viewforth
Stirling
FK8 2ET

PROJECT
Speed Limit Review
Proposed Speed Limit Changes

DRAWING	B822
	Kippen
Date	10/04/12
Scale	NTS
Drawn	DR
Checked	AO

Drwg No.	Rev. A
B822/Kippen/Changes	

Job No.