


**CONTRACT PERIOD
REVISIONS and ISSUES**

REVISION NO. DATE BY CONTENTS

SPECIAL NOTES

No dimensions to be scaled from this drawing
All dimensions to be checked on site
This drawing to be read in conjunction with drawings
consultations, sub-consultations and approvals

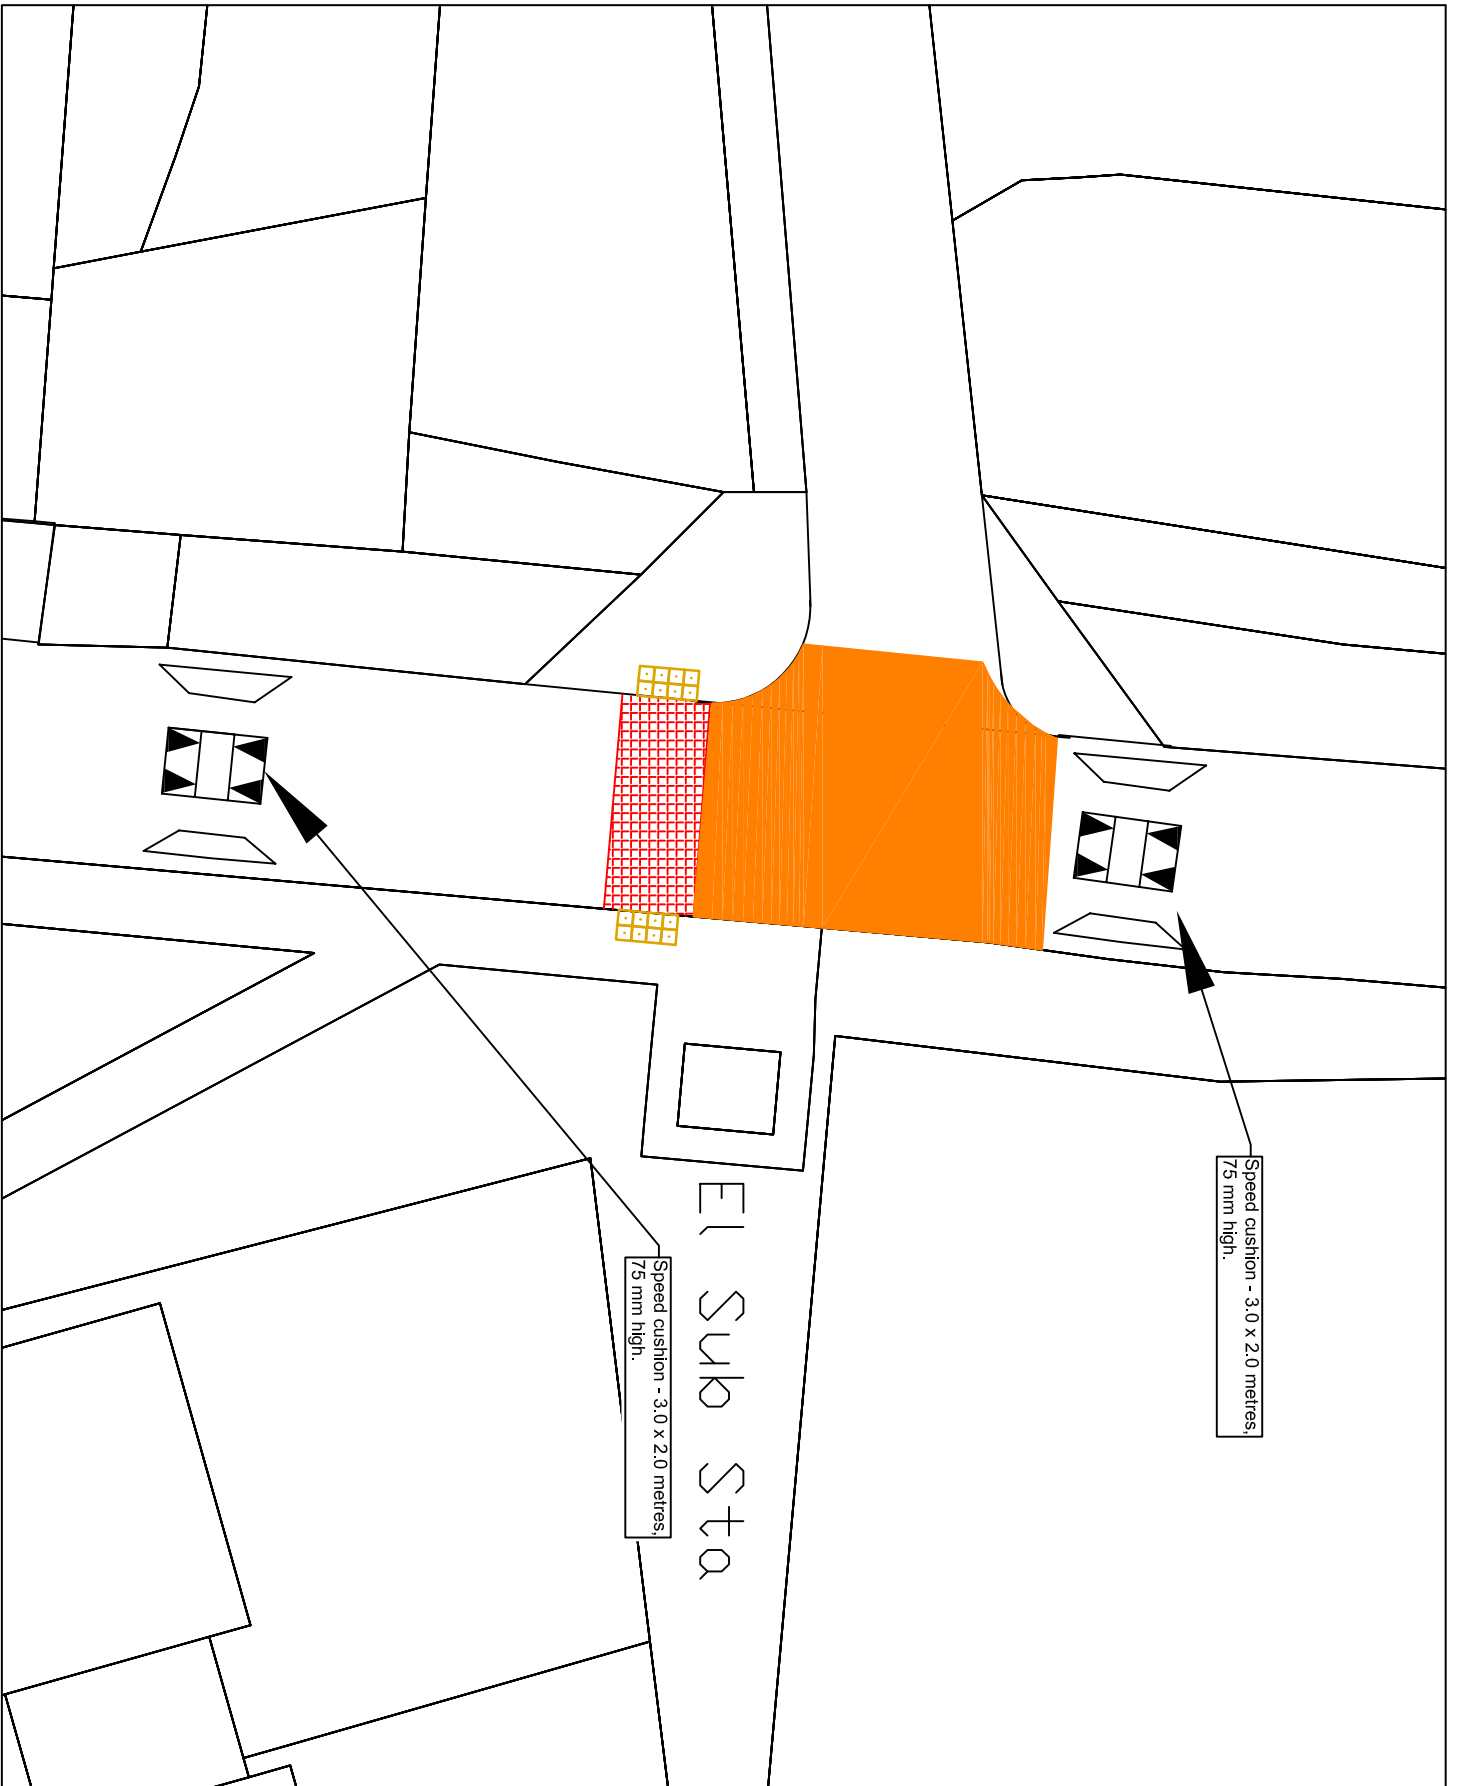

Stirling Council
Environment & Place
Enderick House, Kerse Road
Stirling
FK7 7SN

PROJECT
Road Humps at Station Road,
Gargunnock

DRAWING
Location of Road Humps

Date	Scale	Drawn	Checked
09-01-2017	NTS	AMcG	SG

Dwg No.	Rev.
RH/2017(1)-001-AMcG	

Job No.