


**CONTRACT PERIOD
REVISIONS and ISSUES**

REVISION NO.	DATE	BY	CONTENTS

SPECIAL NOTES

No dimensions to be scaled from this drawing
All dimensions to be checked on site
This drawing to be read in conjunction with consultants,
sub-contractors and suppliers drawings

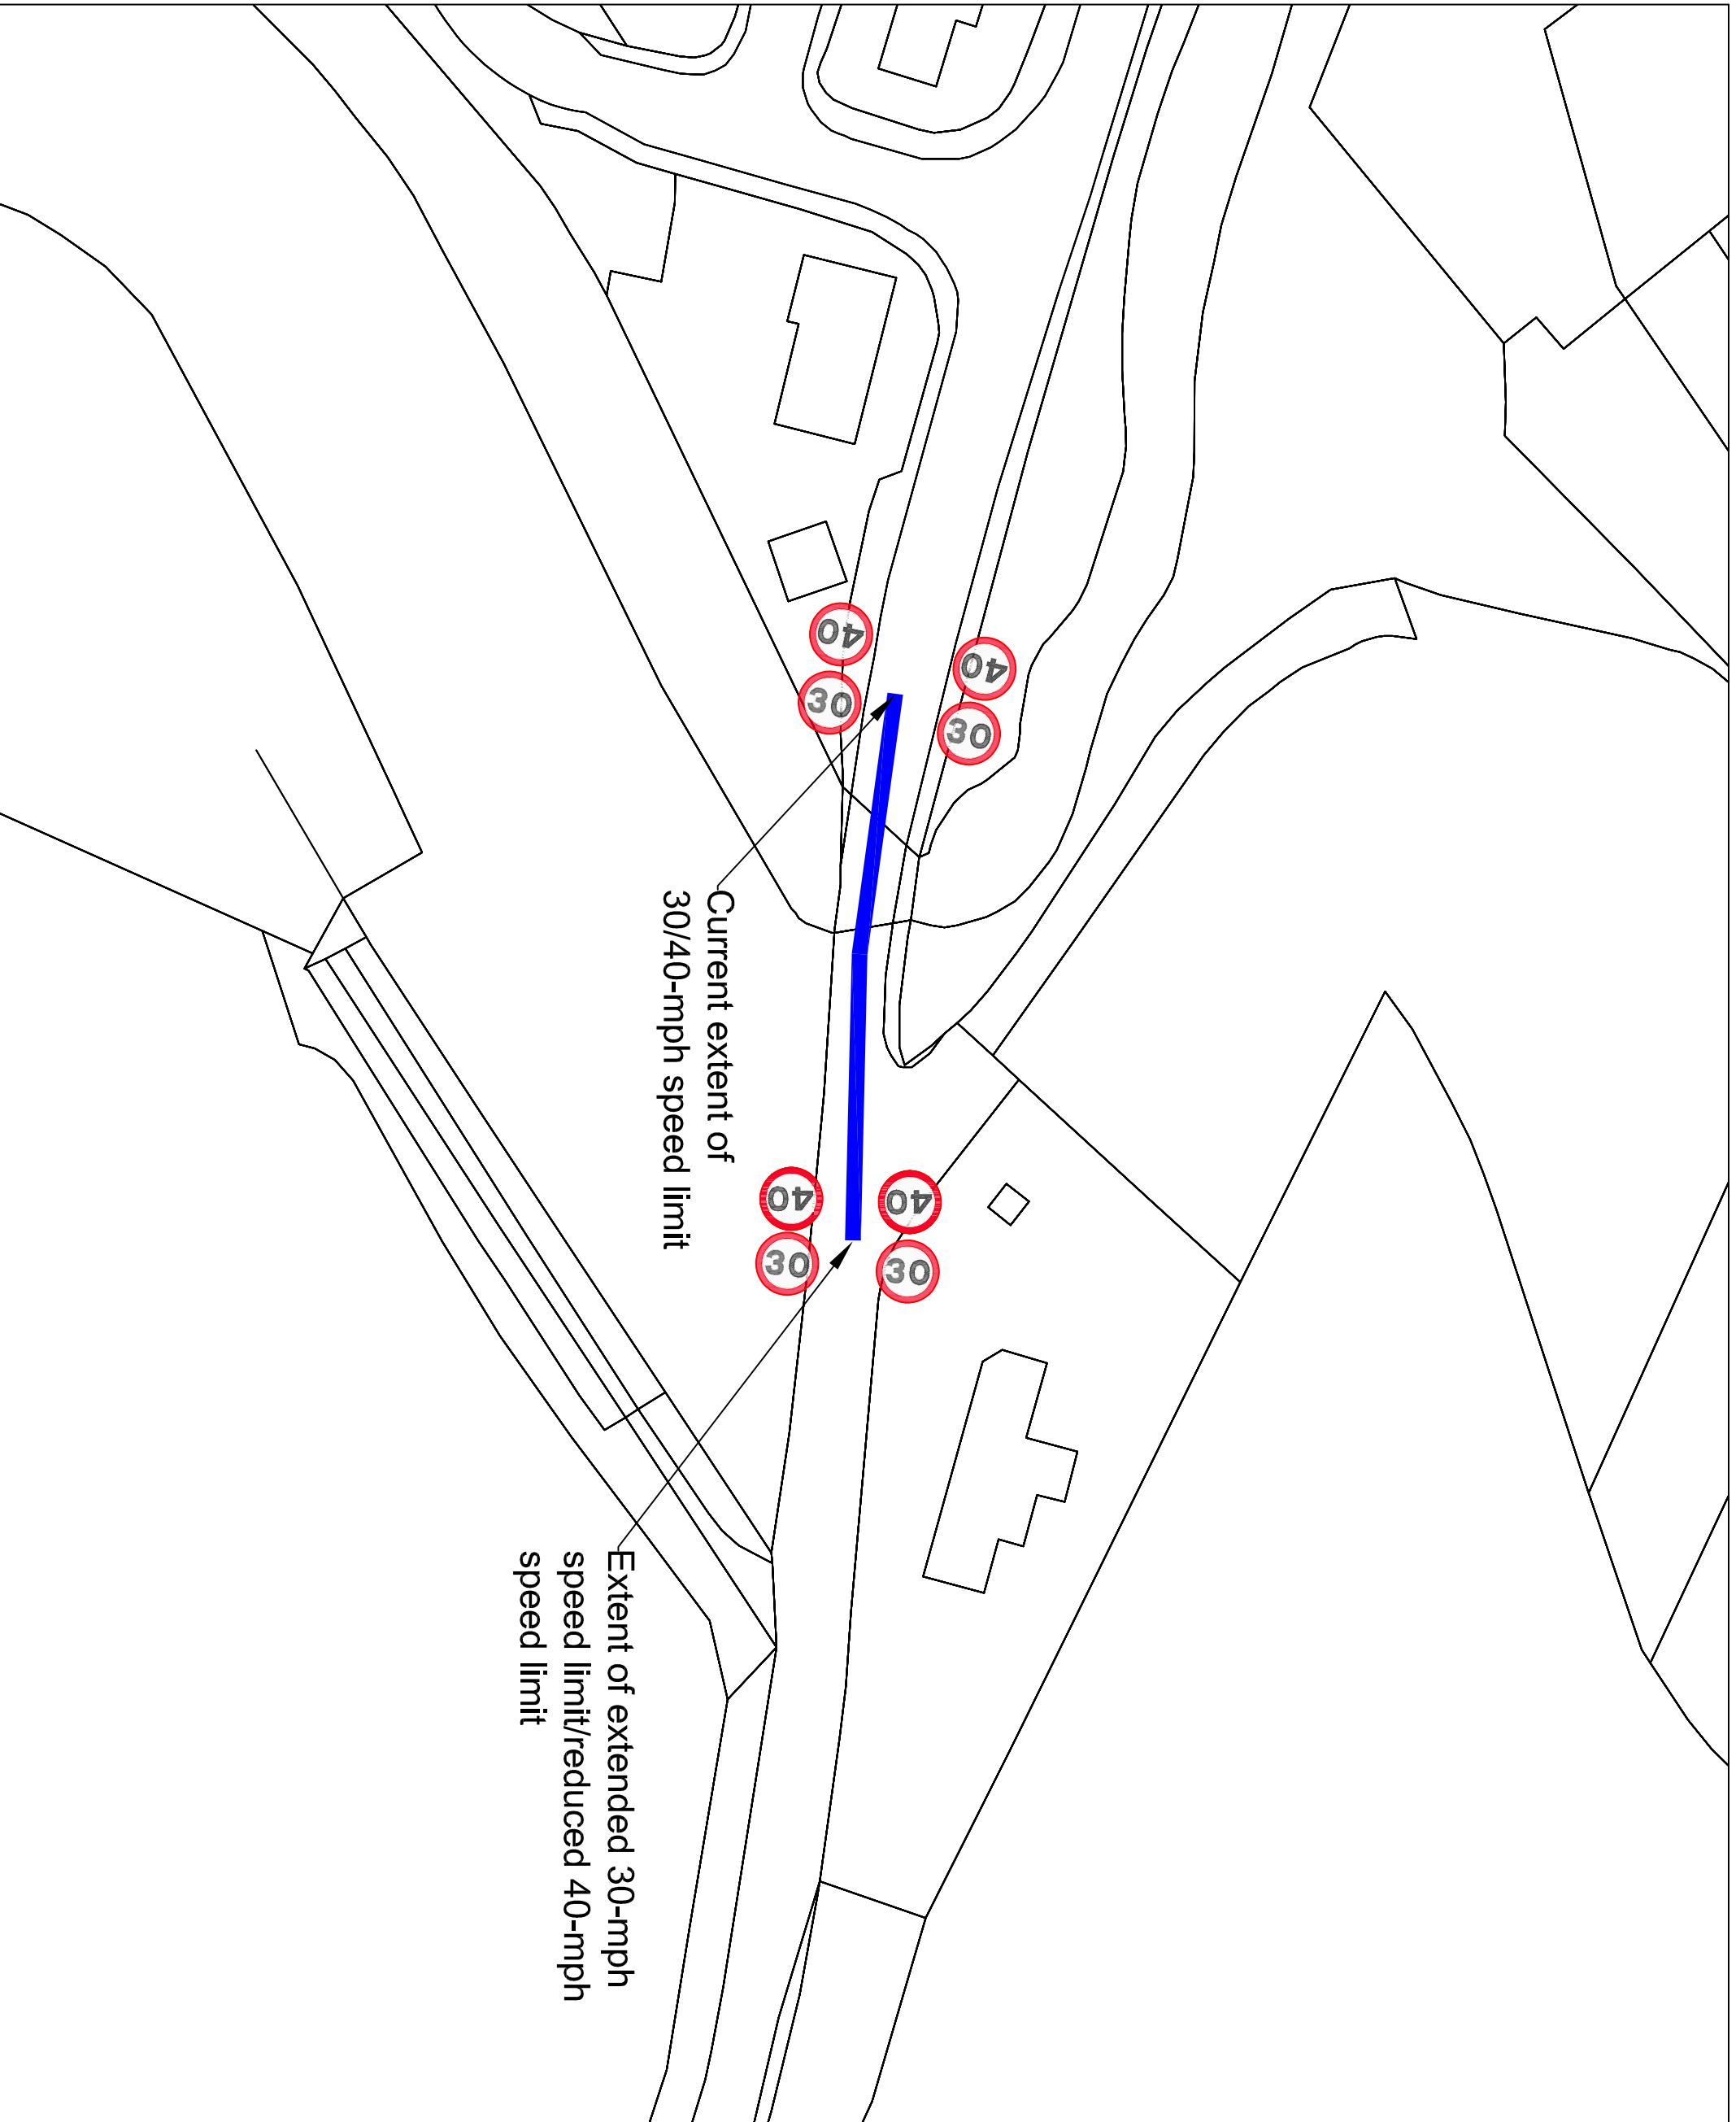

Stirling Council
Localities & Infrastructure
Enderick House, Kerse Road
Stirling
FK7 7SN

PROJECT
The SC (40 mph Speed Limit) (Consolidation
and Amendment No.5) Order 2016

DRAWING
Temporary/Reduction in Extent of
40-mph speed Limit

Date	Scale	Drawn	Checked
25 May 2017	NTS	AM/G	

Drng No.	Rev.

Job No.