


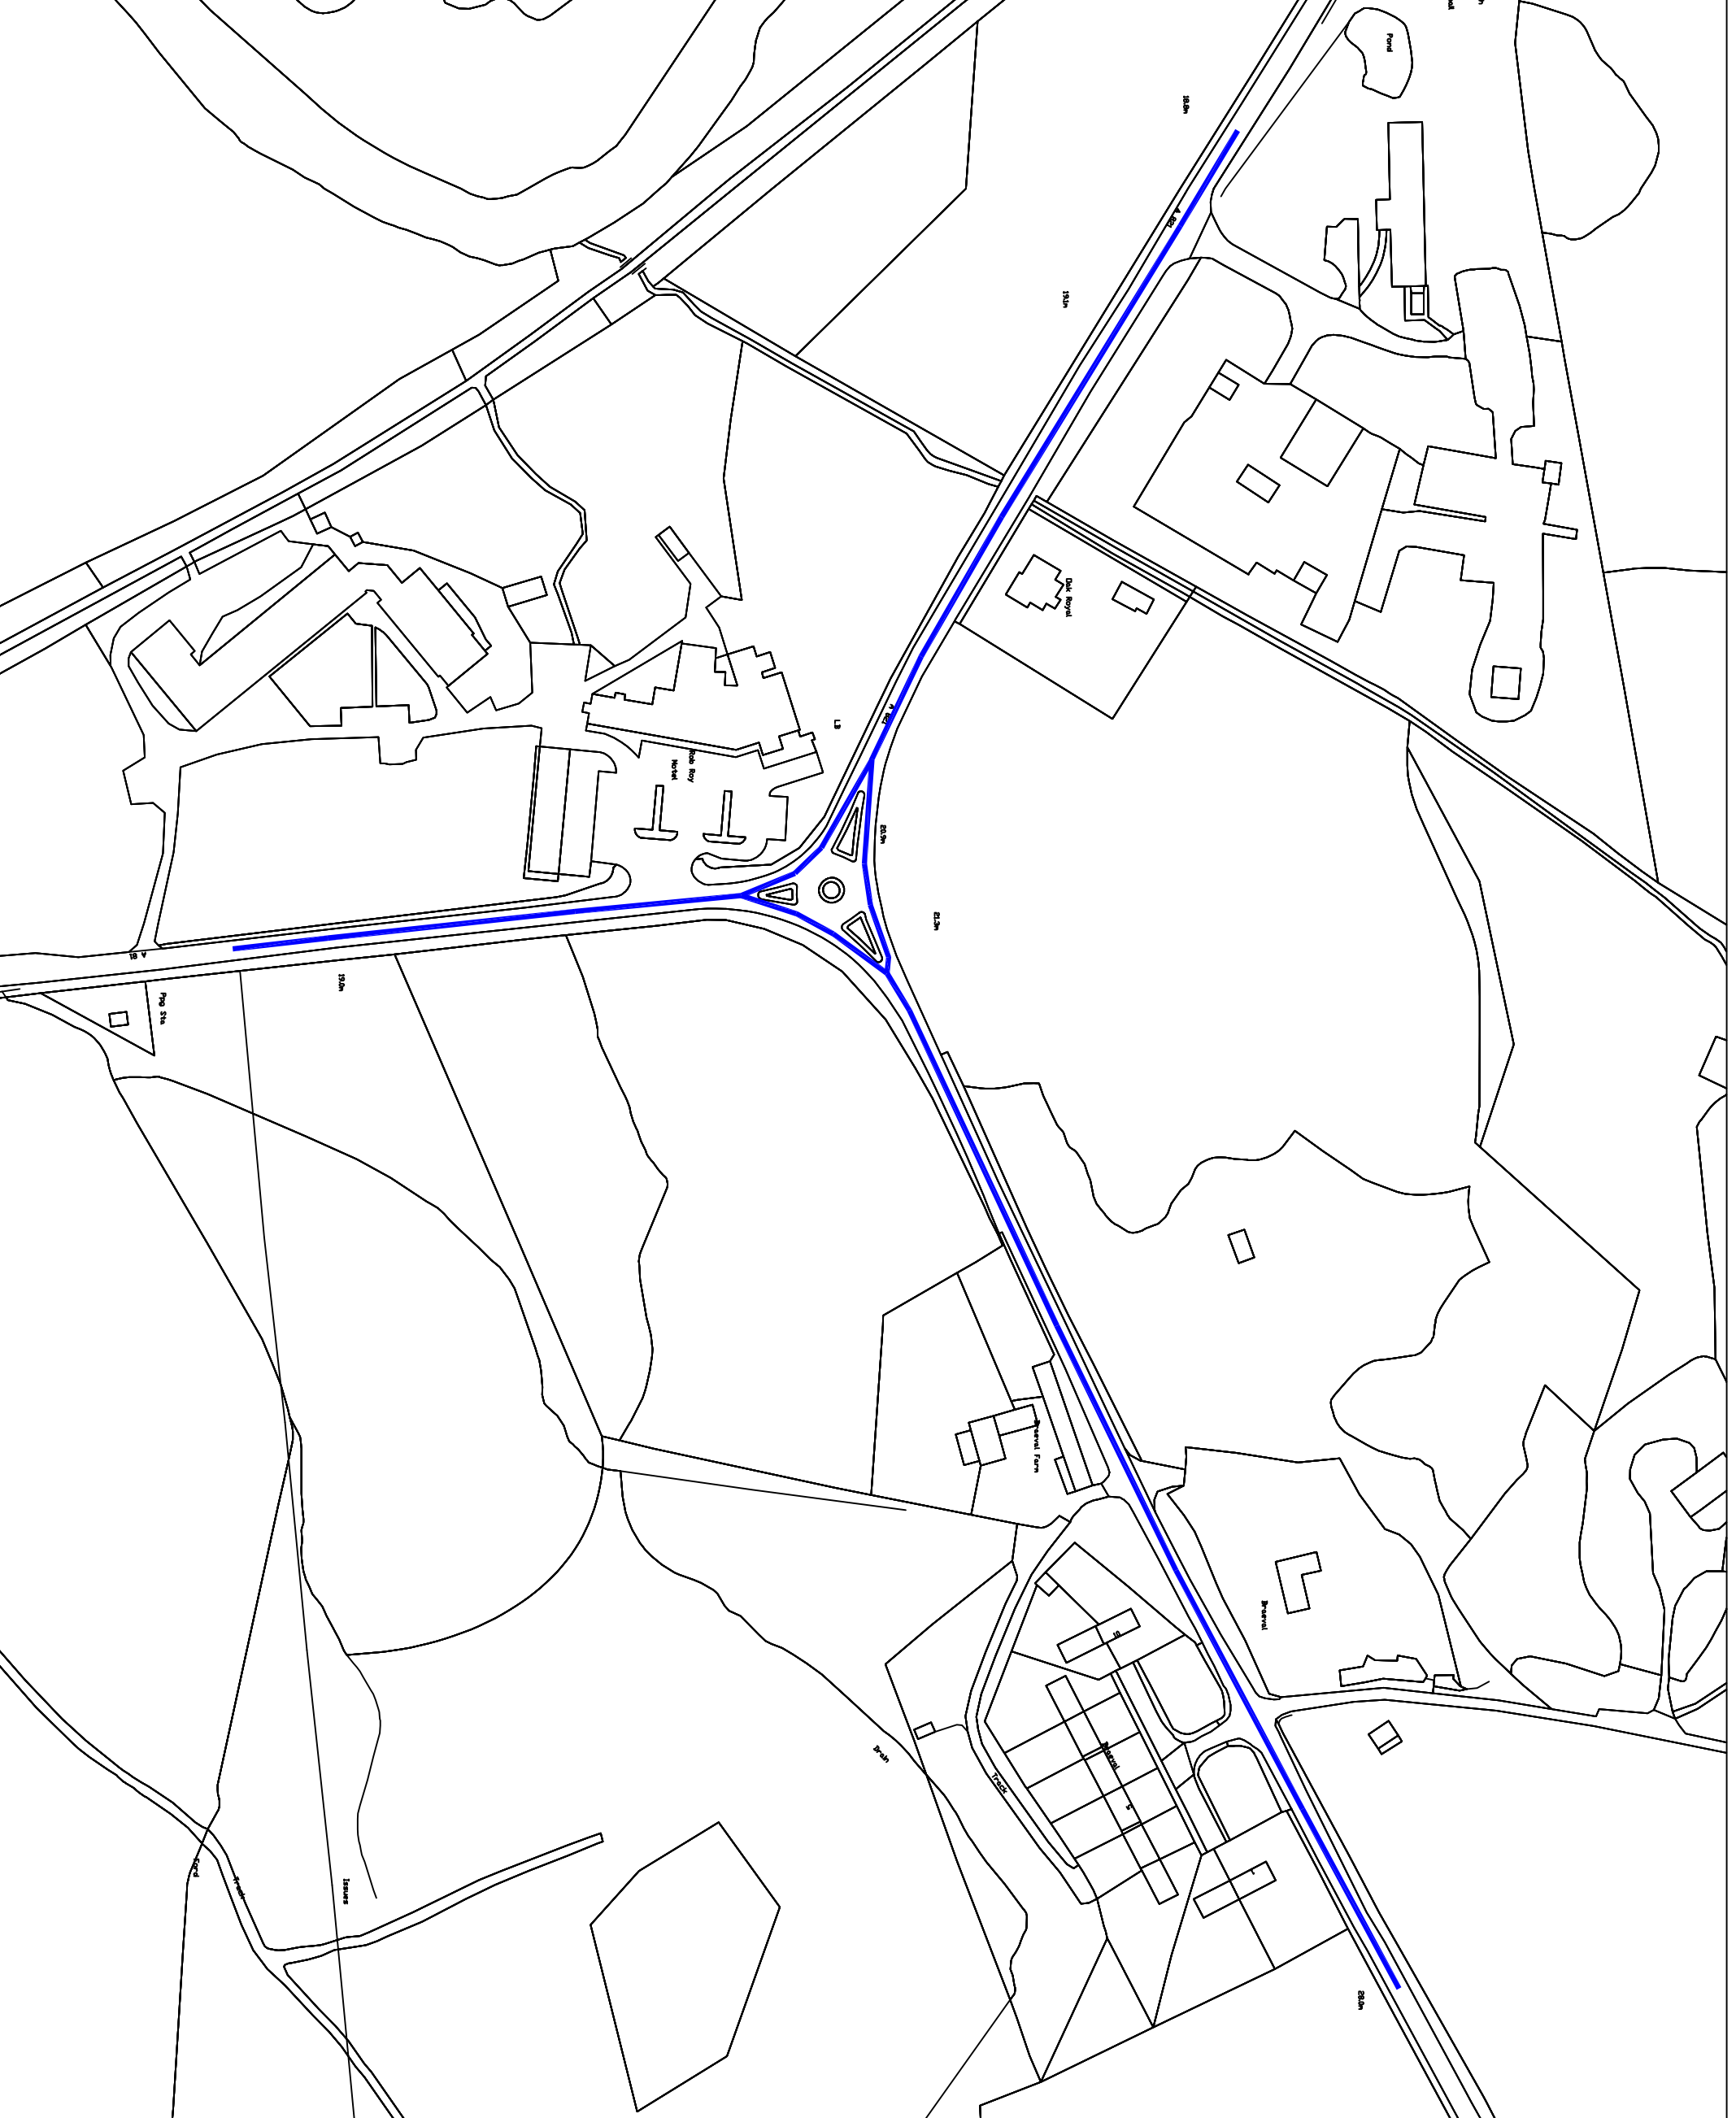
**CONTRACT PERIOD
REVISIONS and ISSUES**


REVISION	NO. DATE BY	CONTENTS

SPECIAL NOTES

No dimensions to be scaled from this drawing
All dimensions to be checked on site
This drawing to be read in conjunction with consultants,
sub-contractors and suppliers drawings

 Section of road over which
a 40-mph speed limit will
apply



 **Stirling Council**
Localities & Infrastructure
Endrick House, Kerse Road
Stirling
FK7 7SN

PROJECT
A81 Braeval and A821

DRAWING
40-mph Speed Limit

Date	Scale	Drawn	Checked
17 July 2017	NTS	AMcG	SG

Drg No.
A81BRAEVAL40-001-AMcG

Rev.

Job No.