


**CONTRACT PERIOD
REVISIONS and ISSUES**

REVISION	NO. DATE BY	CONTENTS

SPECIAL NOTES

No dimensions to be scaled from this drawing
 All dimensions to be checked on site
 This drawing to be read in conjunction with consultants,
 sub-contractors and suppliers' drawings

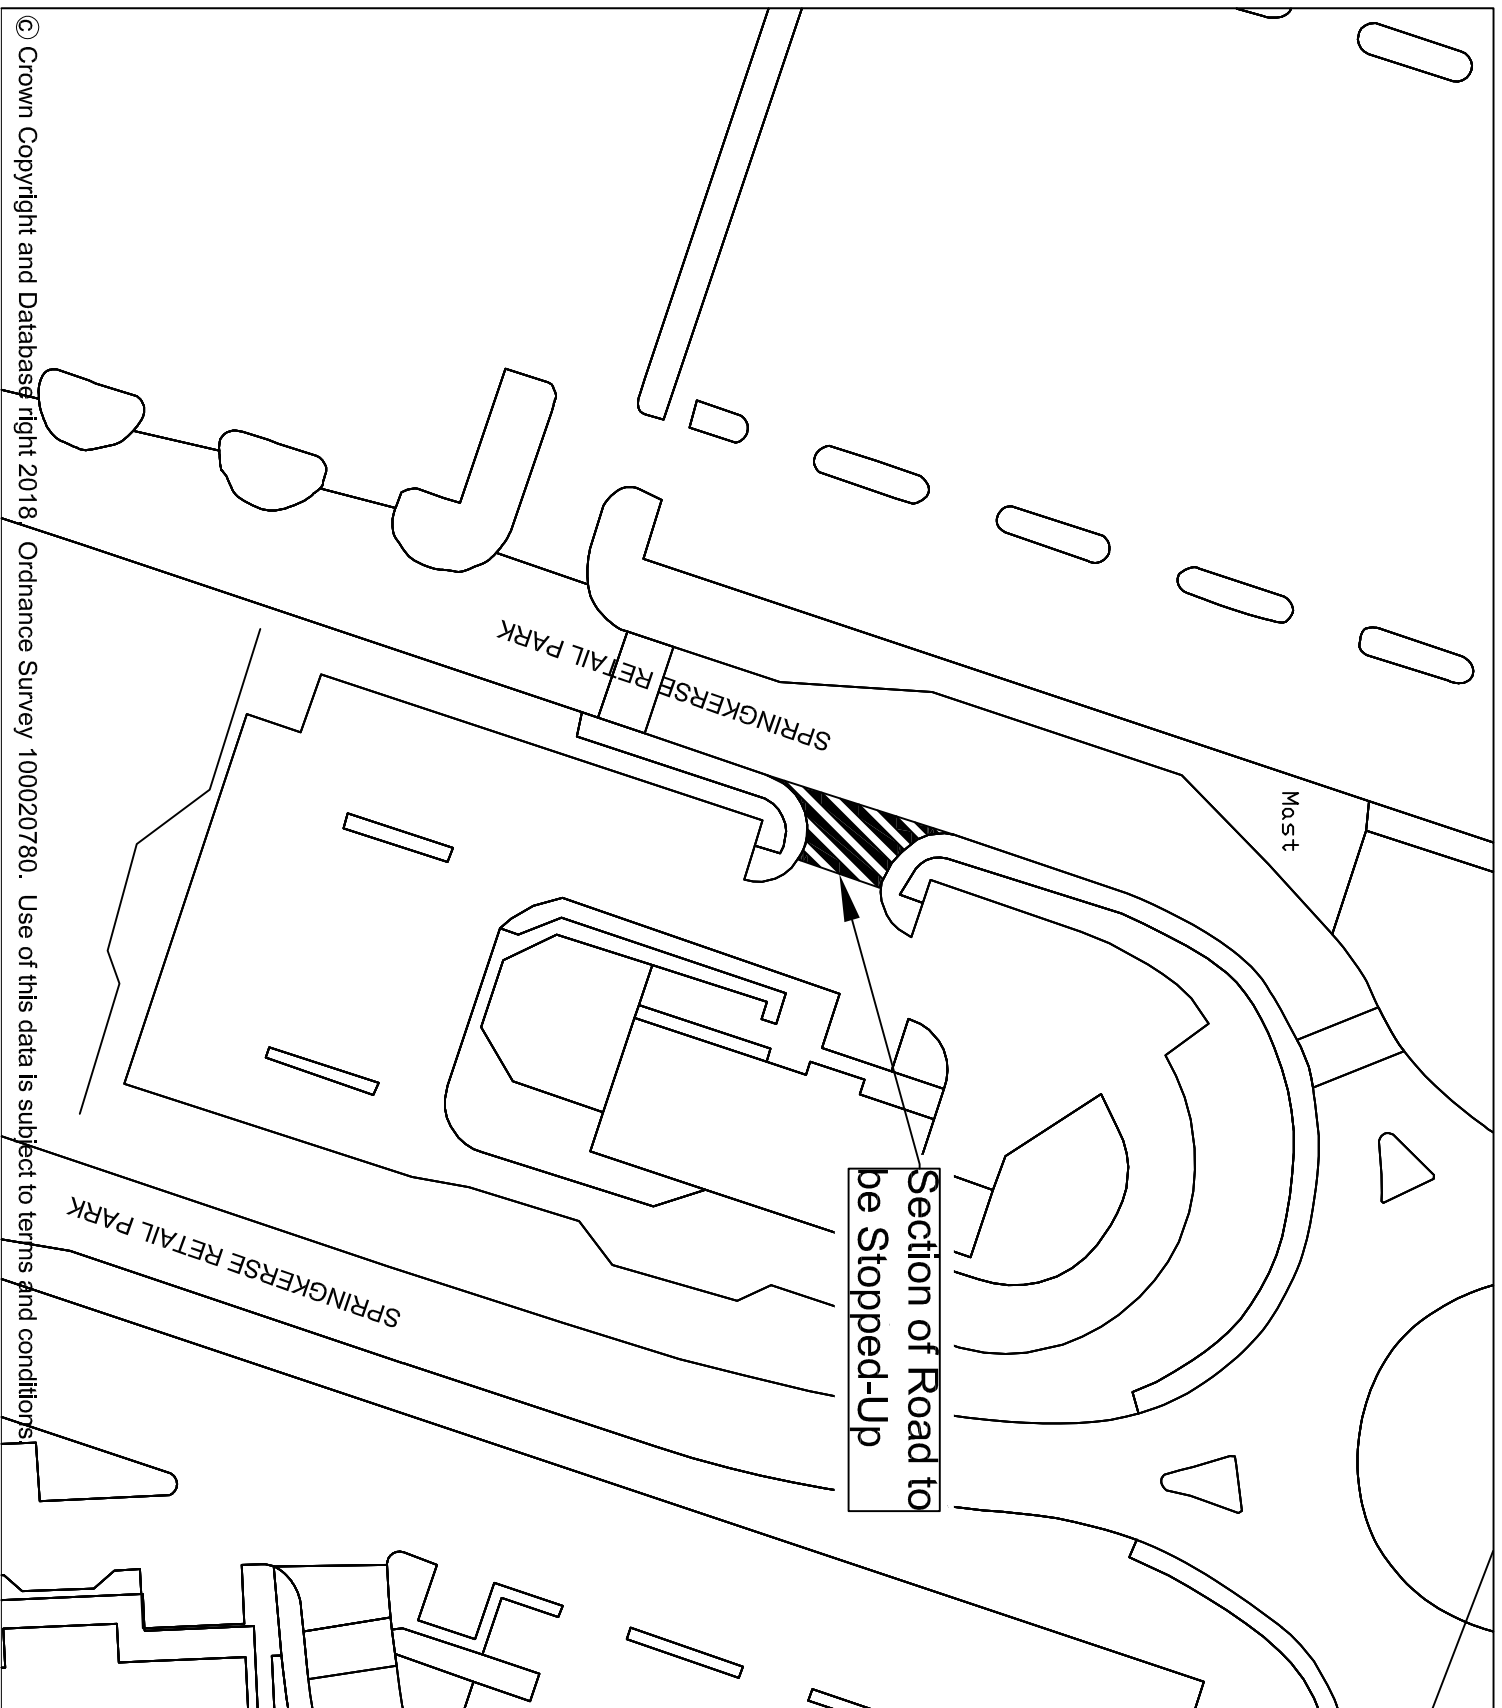


Stirling Council
 Localities & Infrastructure
 Endrick House
 Stirling
 FK7 7SN

PROJECT
 Springkerse Retail Park

DRAWING
 Stopping-Up Order

Date	Scale	Drawn	Checked
16 Jan.2018	NTS	AMcG	SG

Drg No. SPRINGKERSE-001-AMcG	Rev. []
---------------------------------	-------------

Job No.