


CONTRACT PERIOD
REVISIONS and ISSUES

REVISION		
NO	DATE BY	COMMENTS
A	5/3/19 JAH	Footway width reduced to 2.5m

SPECIAL NOTES

No dimensions to be added from this drawing
All dimensions to be checked on site
This drawing to be read in conjunction with consultation, and consultation and supplier drawings

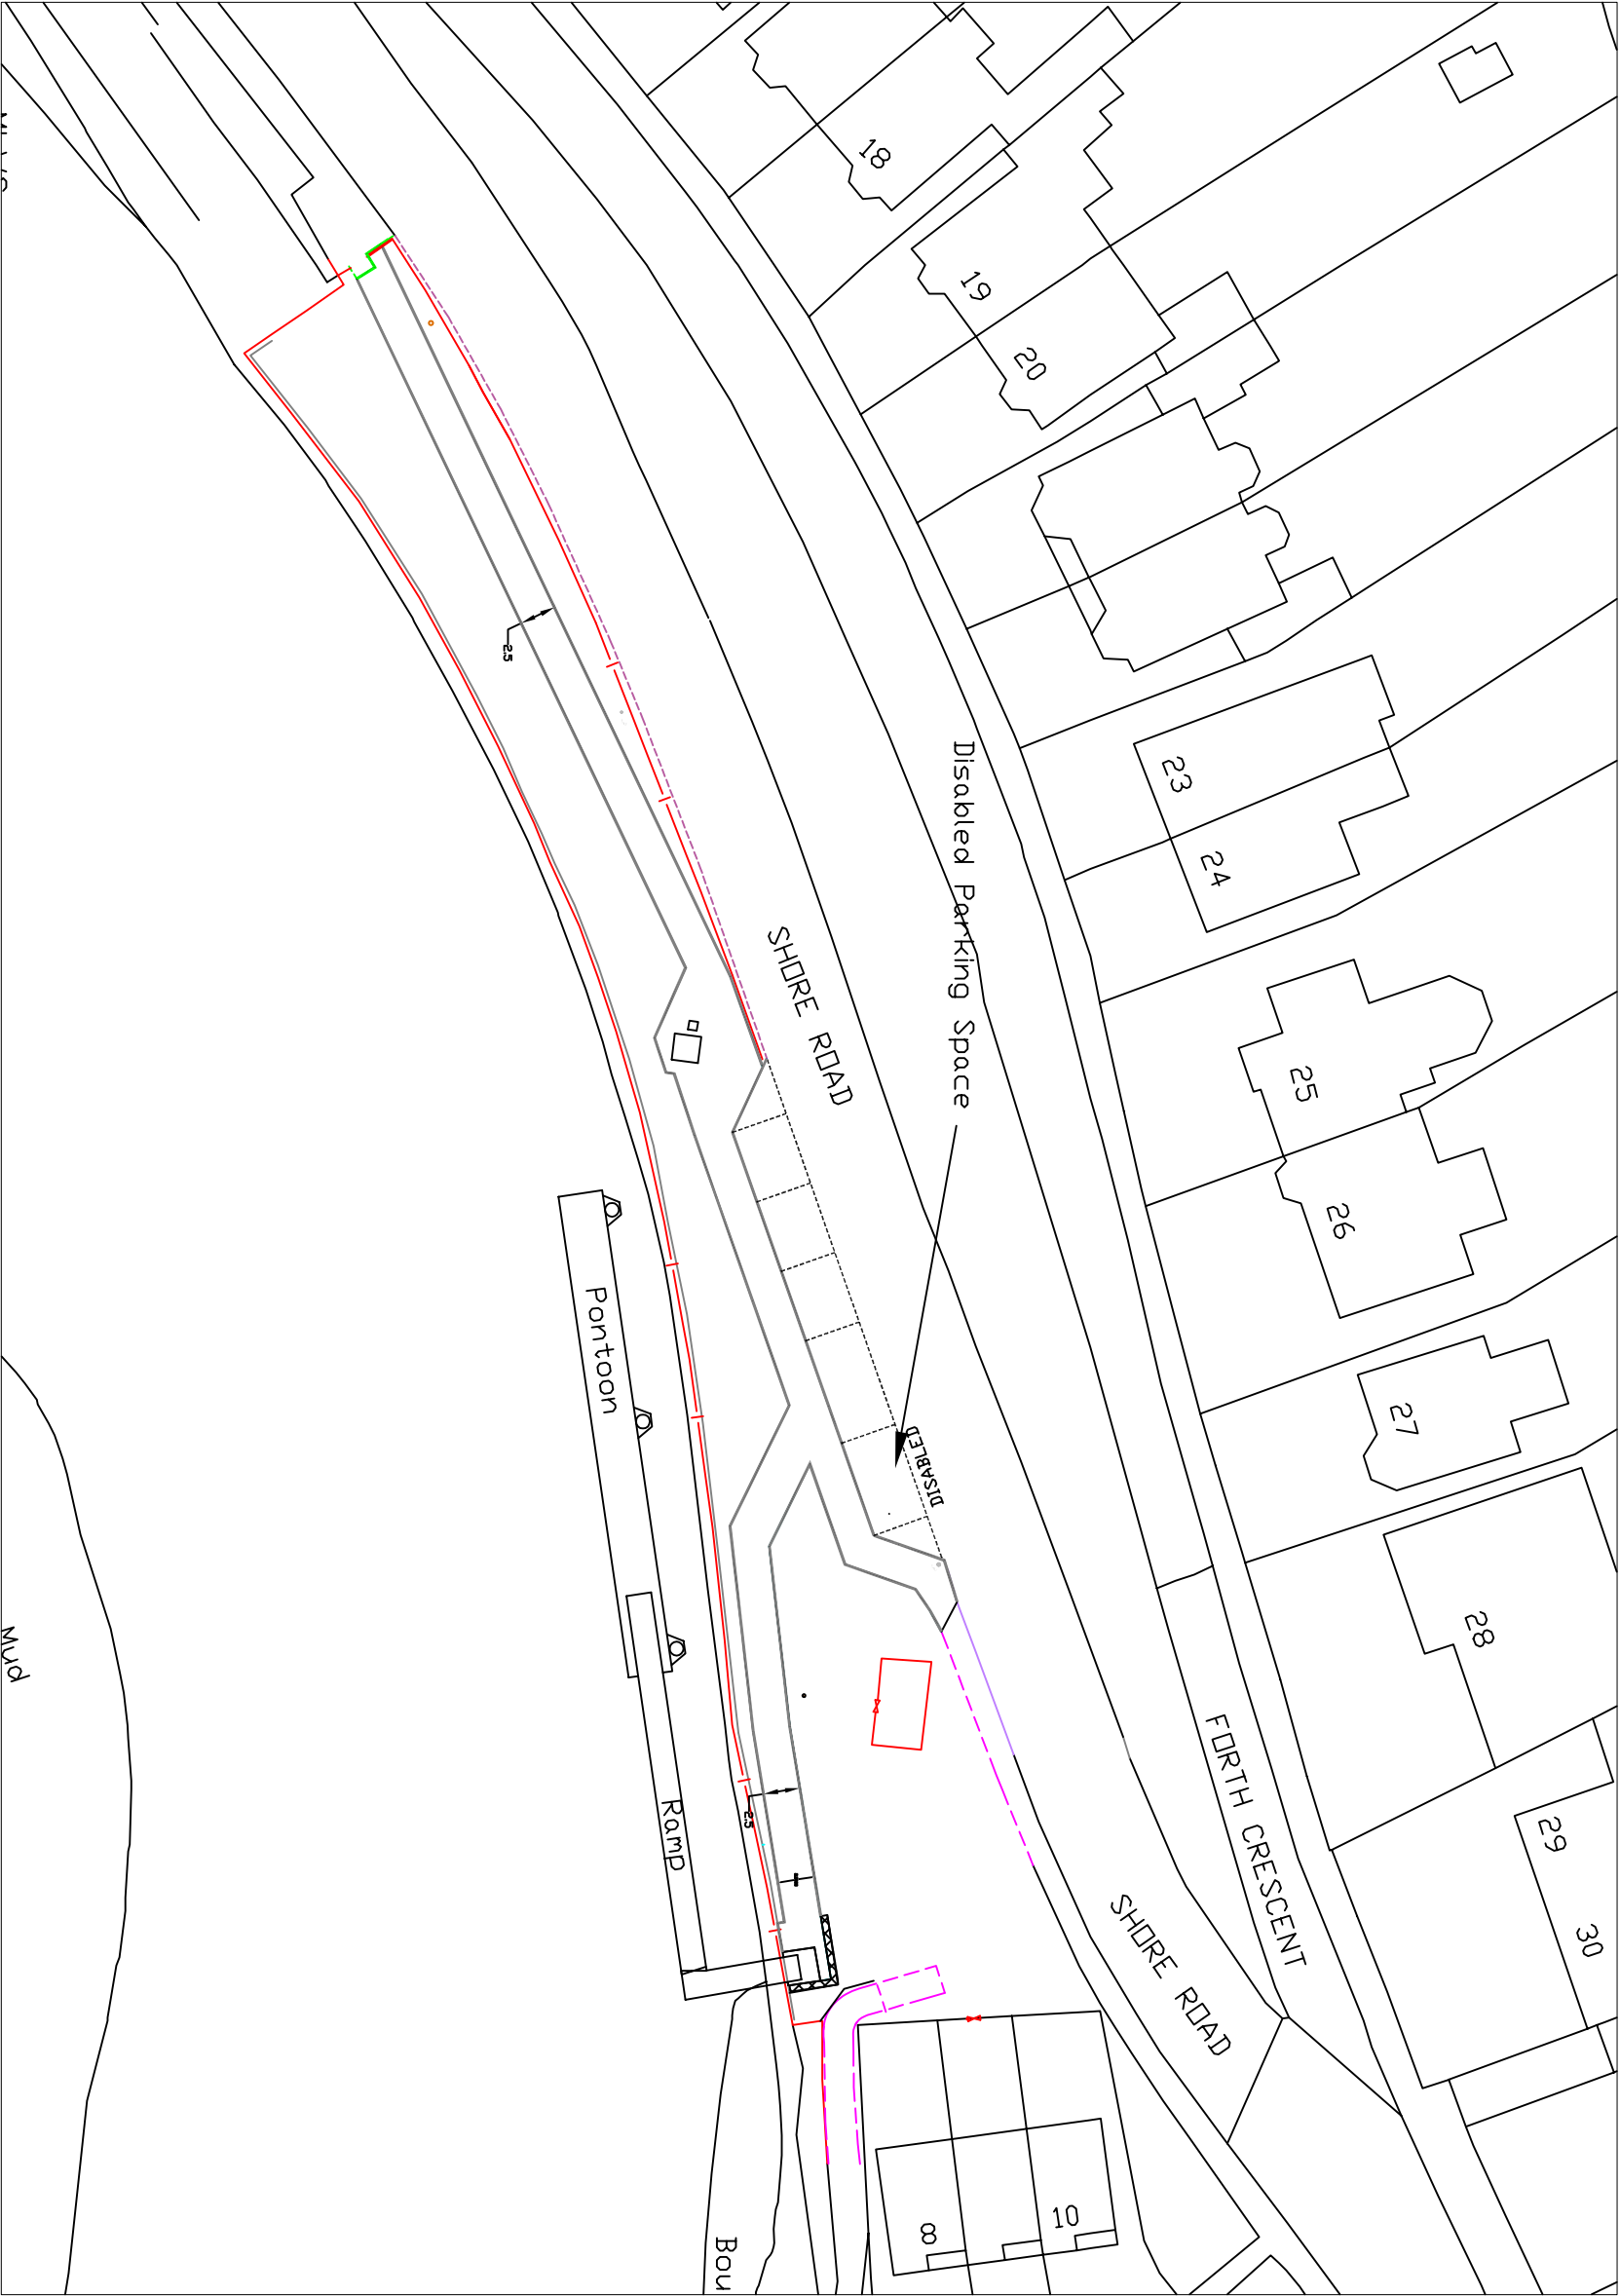

Stirling Council

Infrastructure Delivery
Teith House
Kerse Road
Stirling FK 7QA

PROJECT
Shore Road Stirling –
Pontoon

DRAWING
Provision of parking and
upgrade to footpaths –
Traffic Regulation Order

scale 1:500 @ A3

drawn

JAH

checked CB

date 03/19

DRG NO.

CH0824/TRD