


**CONTRACT PERIOD
REVISIONS and ISSUES**

REVISION NO. DATE BY CONTENTS

SPECIAL NOTES

No dimensions to be scaled from this drawing
All dimensions to be checked on site
This drawing to be read in conjunction with
consultants, sub-contractors and suppliers drawings

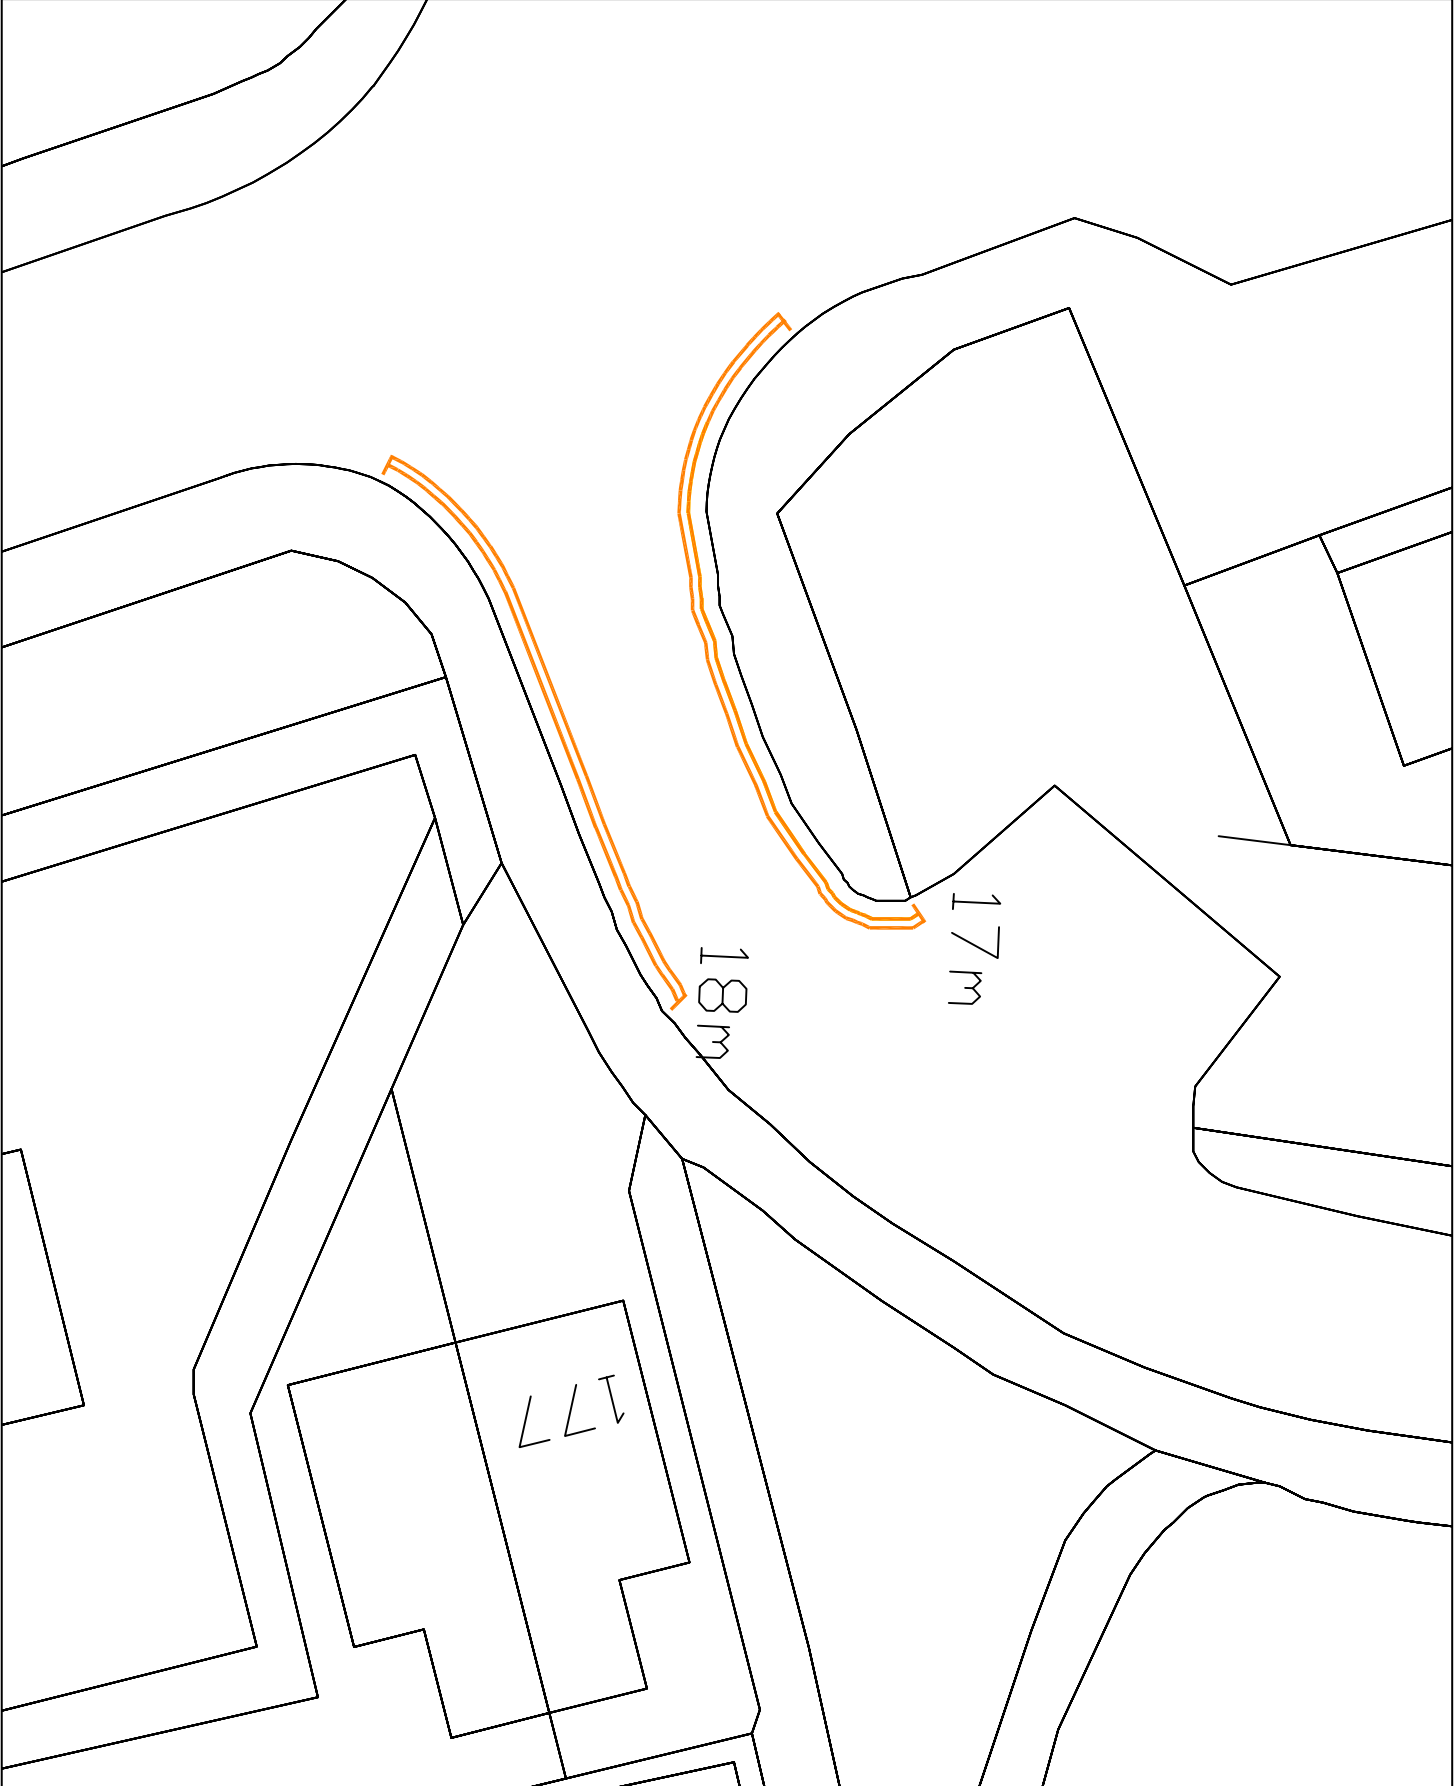

 **Stirling Council**
Environment and Place
Endrick House
Stirling
FK7 7SN

PROJECT

DRAWING
Devlin Court

Date	Scale	Drawn	Checked
19 June 2019	M/S	WC	ALG

Drwg No.	Rev.
TM/7-(S)	1

Job No.