


STIRLING BUS STATION, STIRLING CITY

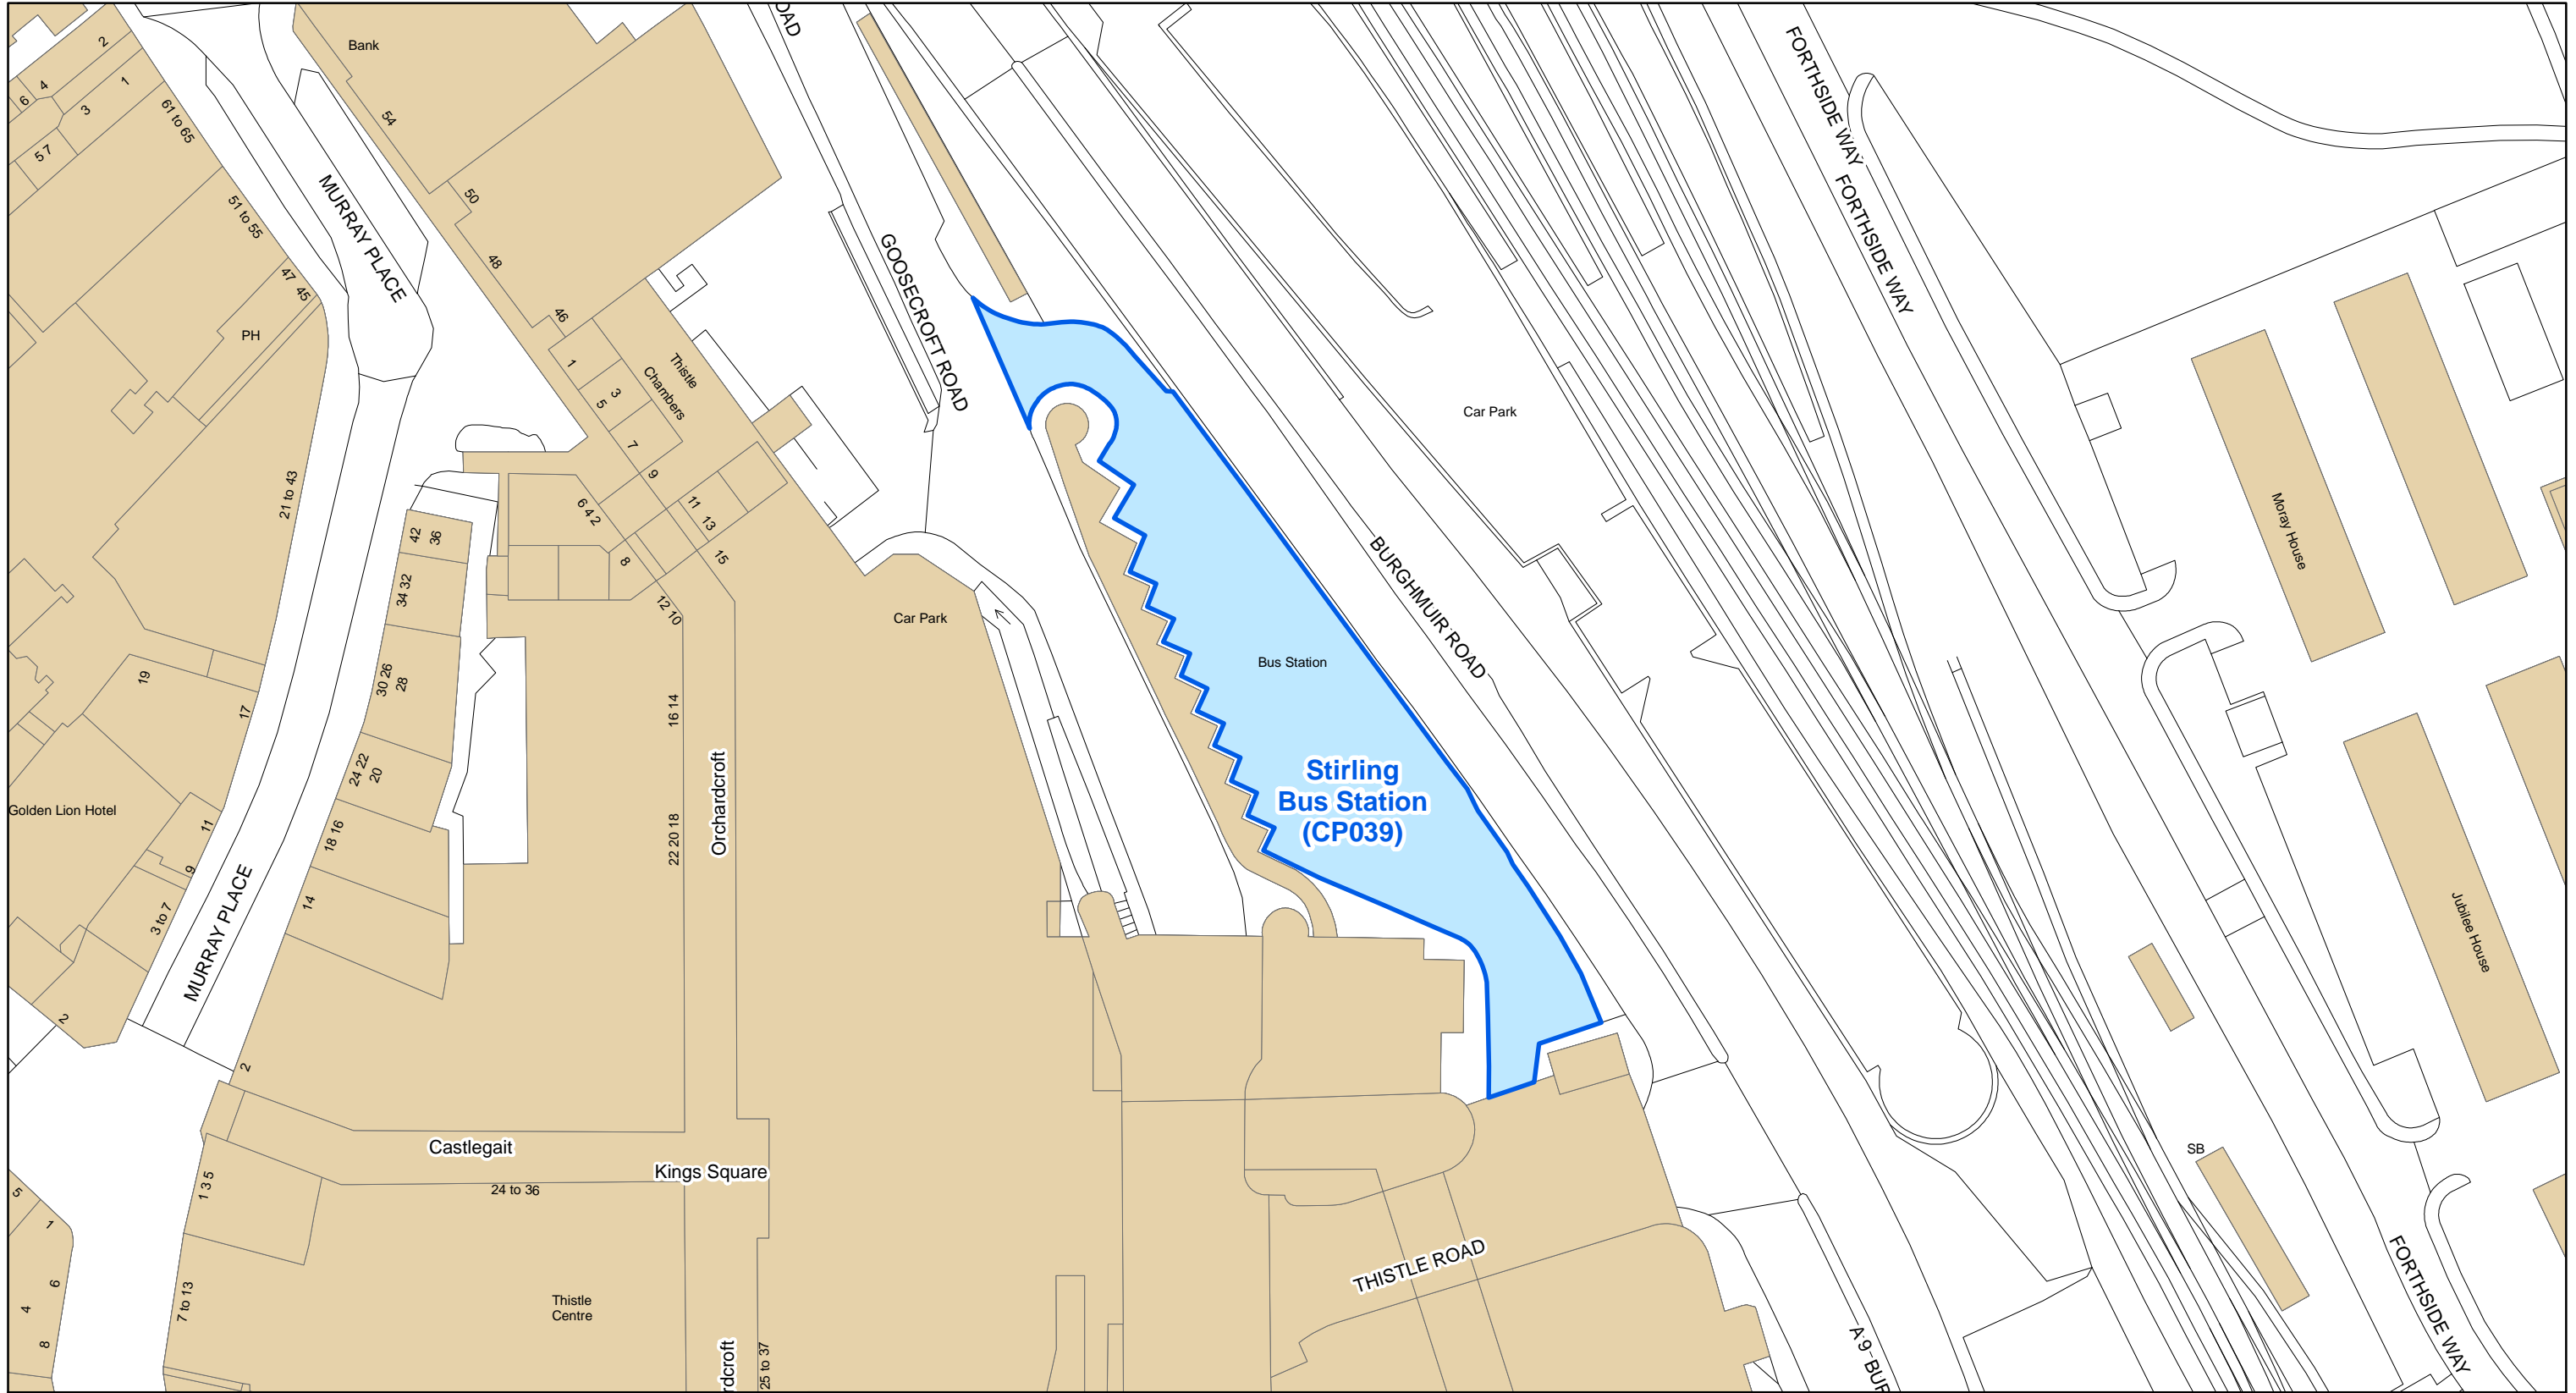


THE STIRLING COUNCIL
 (OFF-STREET PARKING PLACES)
 (DECriminalISED PARKING ENFORCEMENT)
 (CONSOLIDATION AND AMENDMENT No. 1)
 ORDER 2020

Stirling Council
 Viewforth
 Stirling
 FK8 2ET

Reproduced by permission of Ordnance Survey on behalf of HMSO.
 © Crown copyright and database right 2017. All rights reserved.
 Ordnance Survey Licence Number:
 Stirling Council - 100020780



SCALE

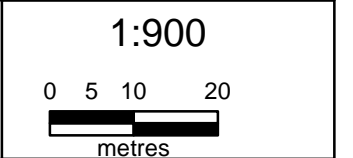

REF. NO.

CP039