


Scale at A3	1:1000
Print Date	03-May-2019
Map Tile	1452
Version	2
Status	PROPOSED

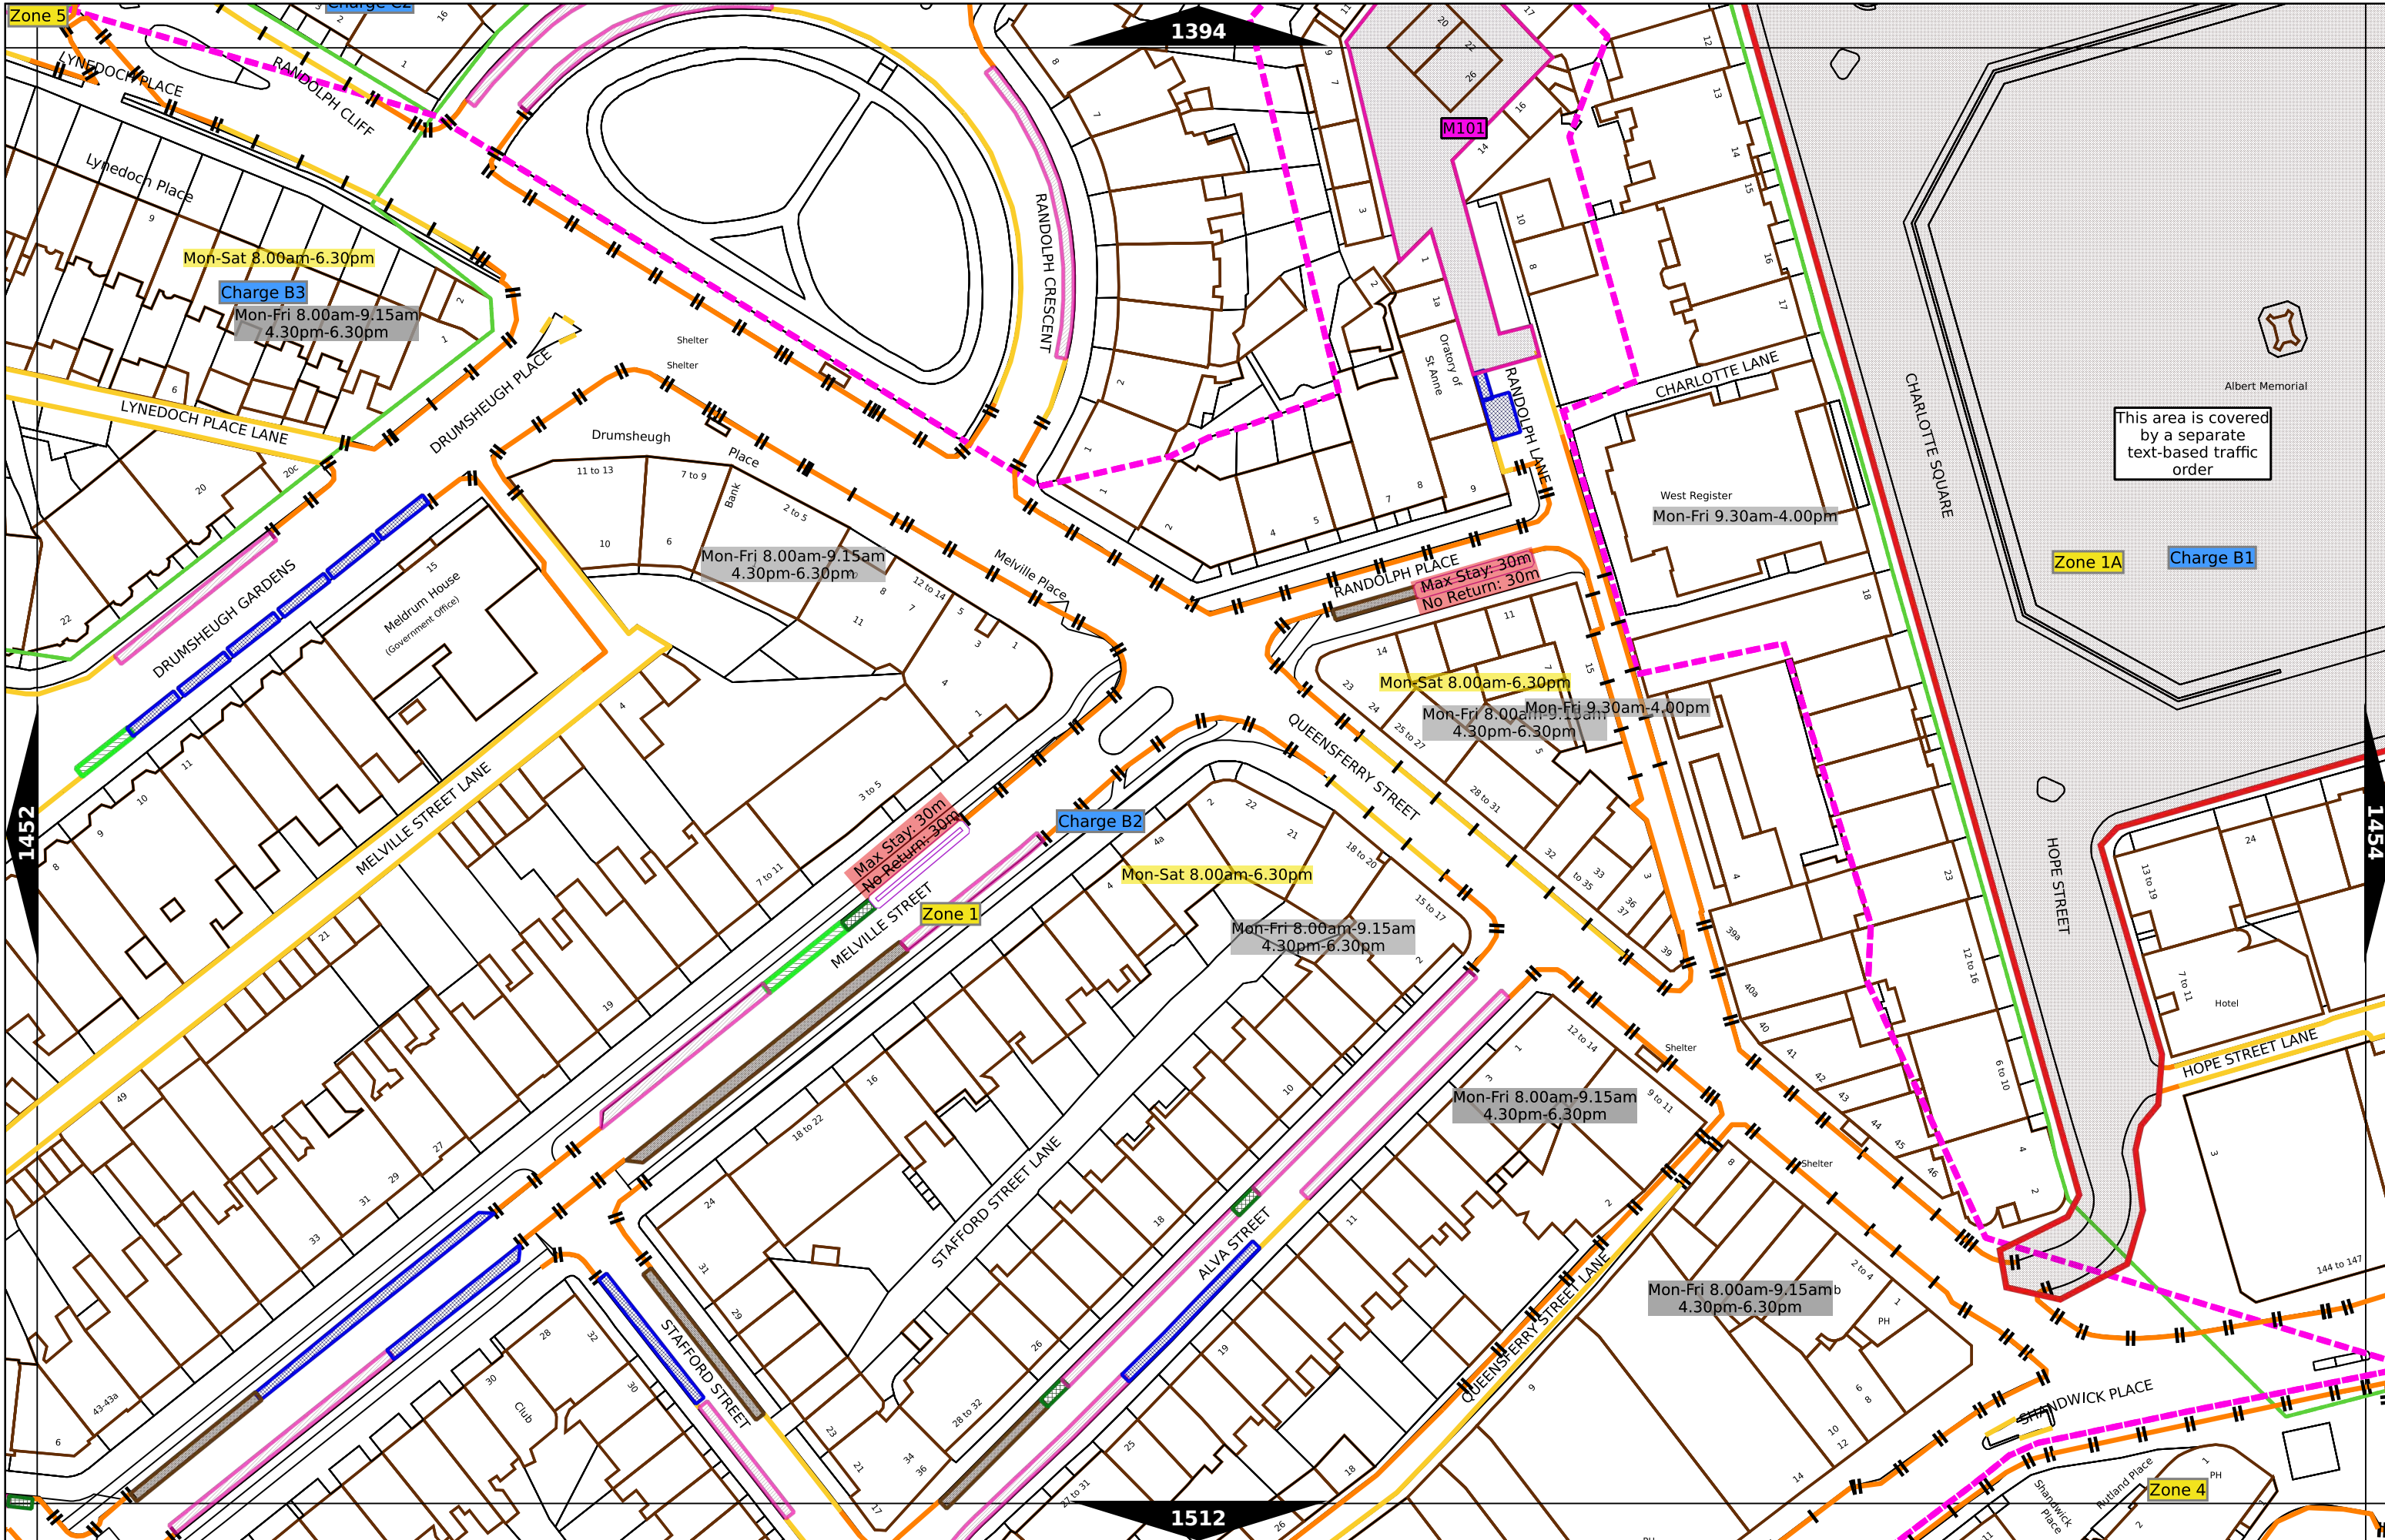

This area is covered by a separate text-based traffic order

Zone 1A Charge B1

Zone 1

Charge B2

Mon-Sat 8.00am-6.30pm

Charge B3
Mon-Fri 8.00am-9.15am
4.30pm-6.30pm

Mon-Fri 8.00am-9.15am
4.30pm-6.30pm

Mon-Sat 8.00am-6.30pm

Mon-Fri 8.00am-9.15am
4.30pm-6.30pm

Mon-Fri 8.00am-9.15am
4.30pm-6.30pm

Mon-Sat 8.00am-6.30pm


Mon-Fri 8.00am-9.15am
4.30pm-6.30pm

Mon-Fri 8.00am-9.15am
4.30pm-6.30pm


Zone 4




Scale at A3	1:1000
Print Date	03-May-2019
Map Tile	1453
Version	2
Status	PROPOSED

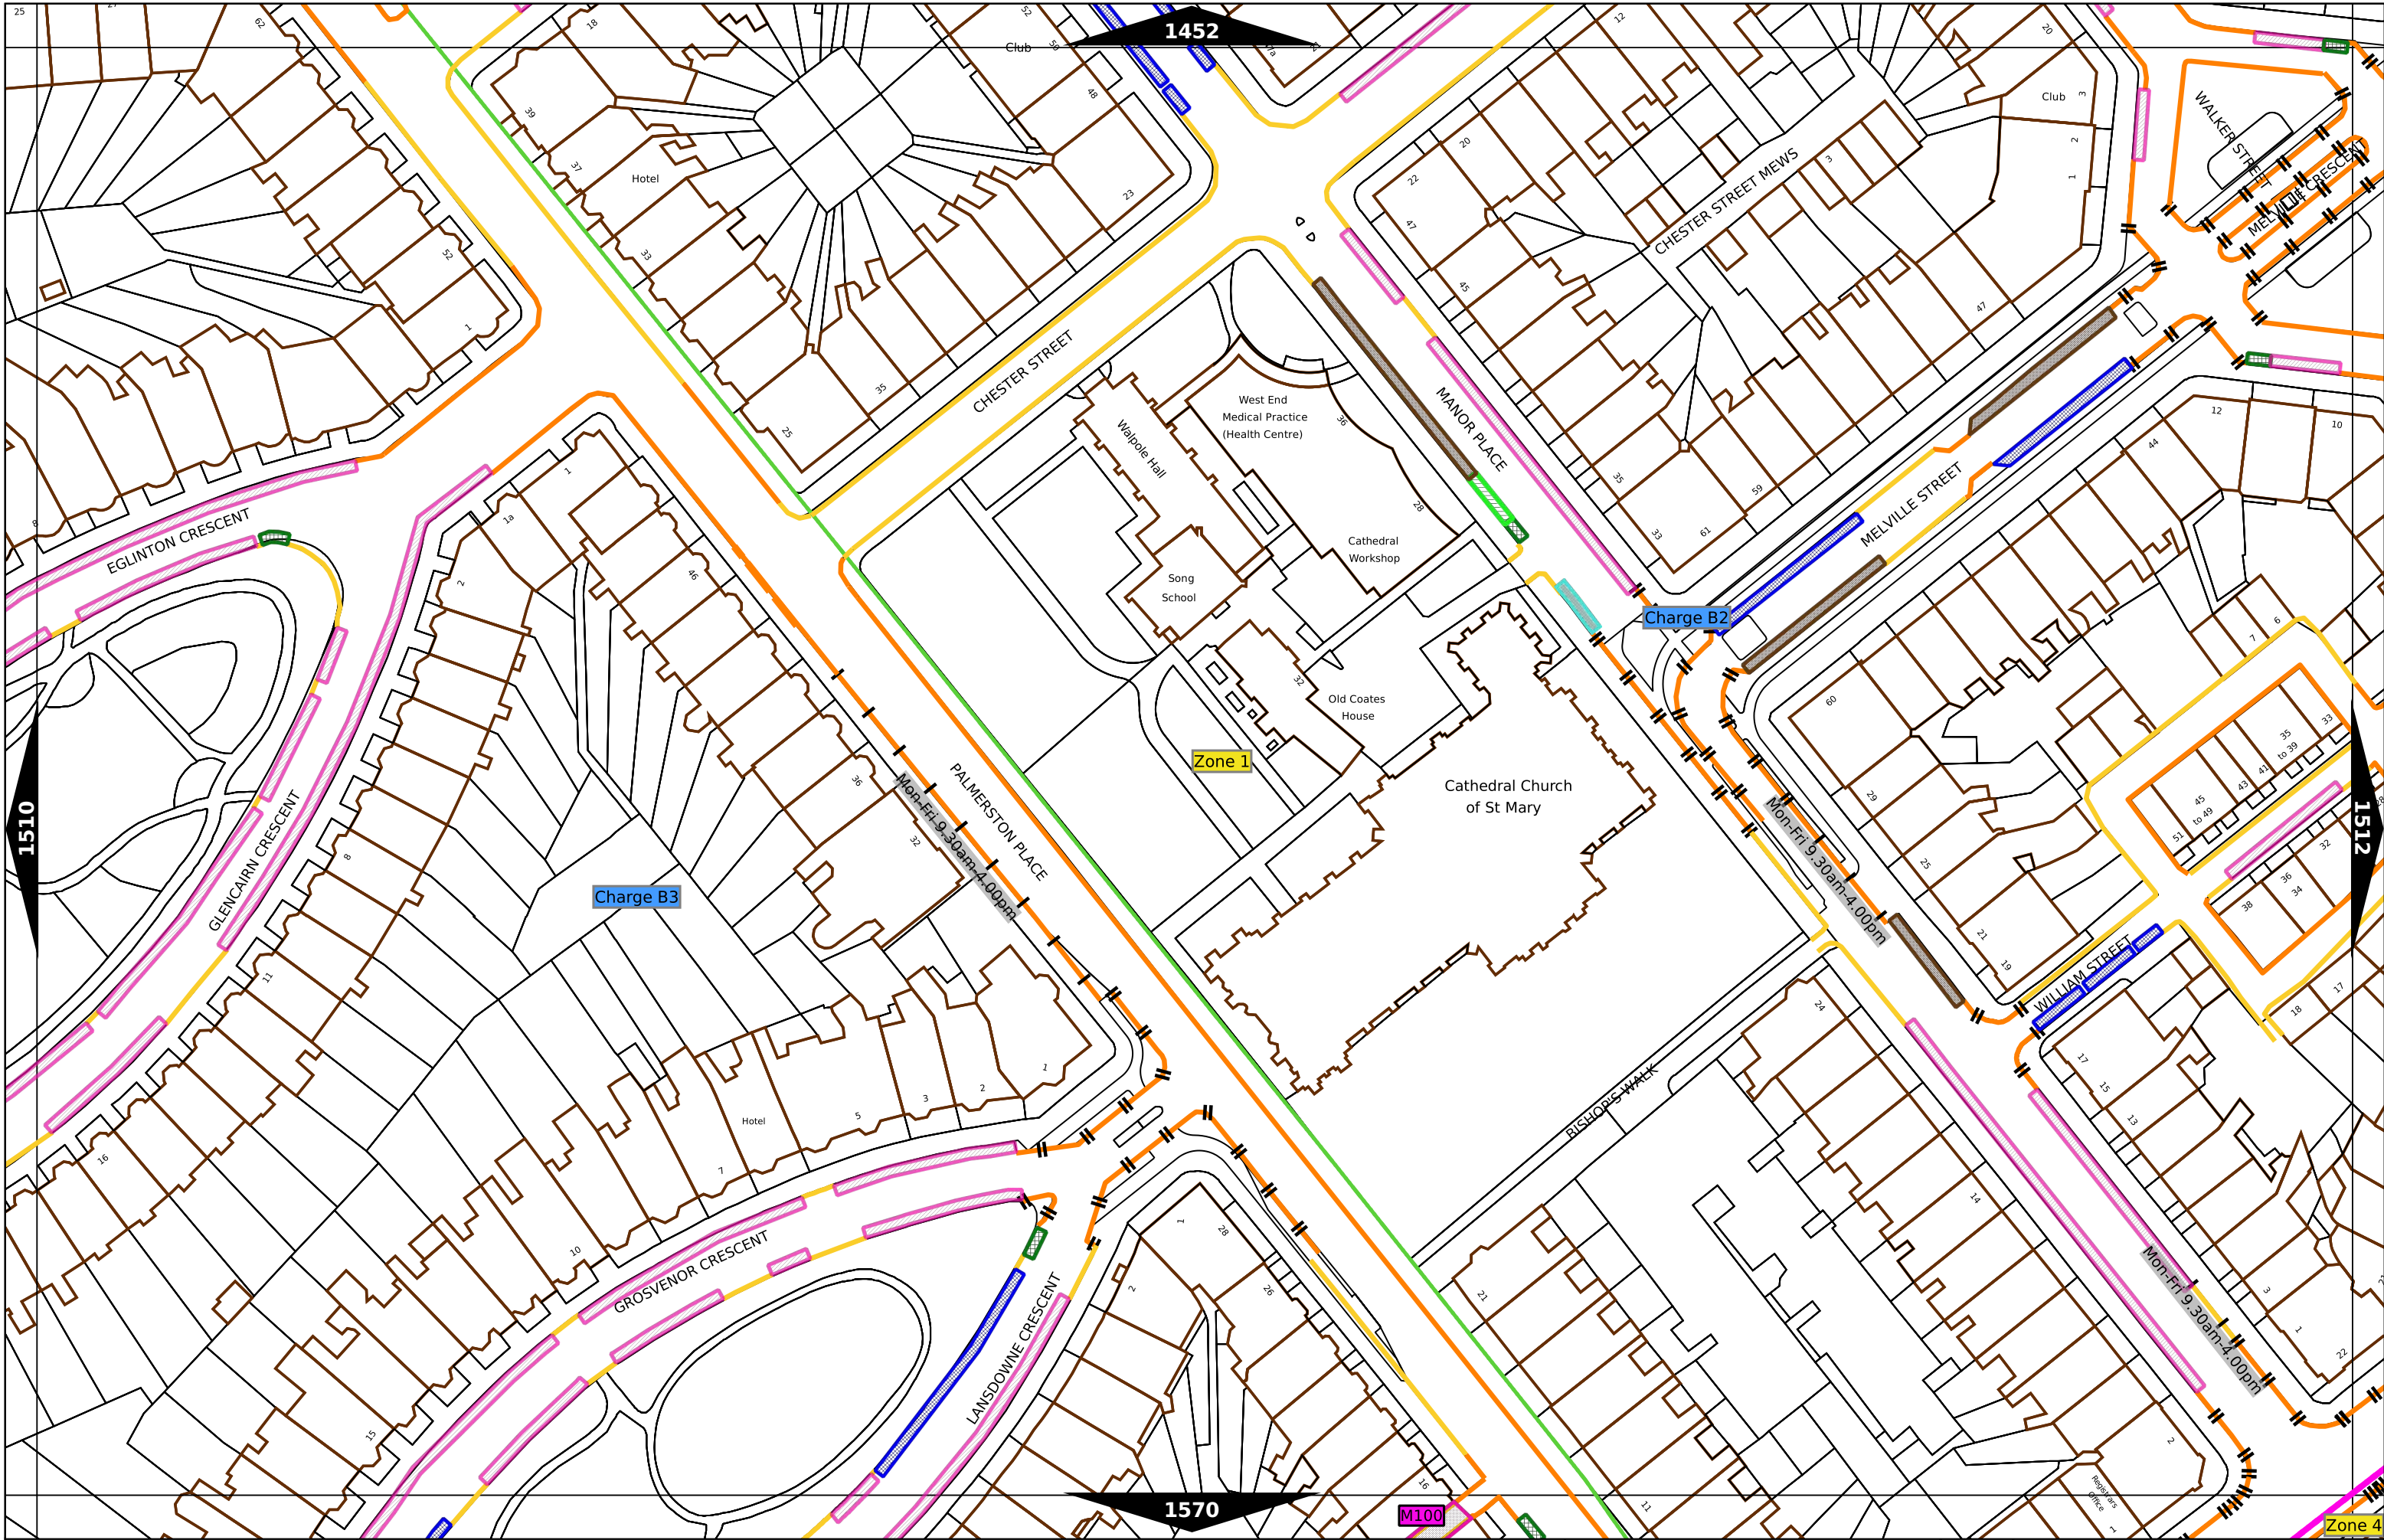


Scale at A3	1:1000
Print Date	03-May-2019
Map Tile	1511
Version	2
Status	PROPOSED

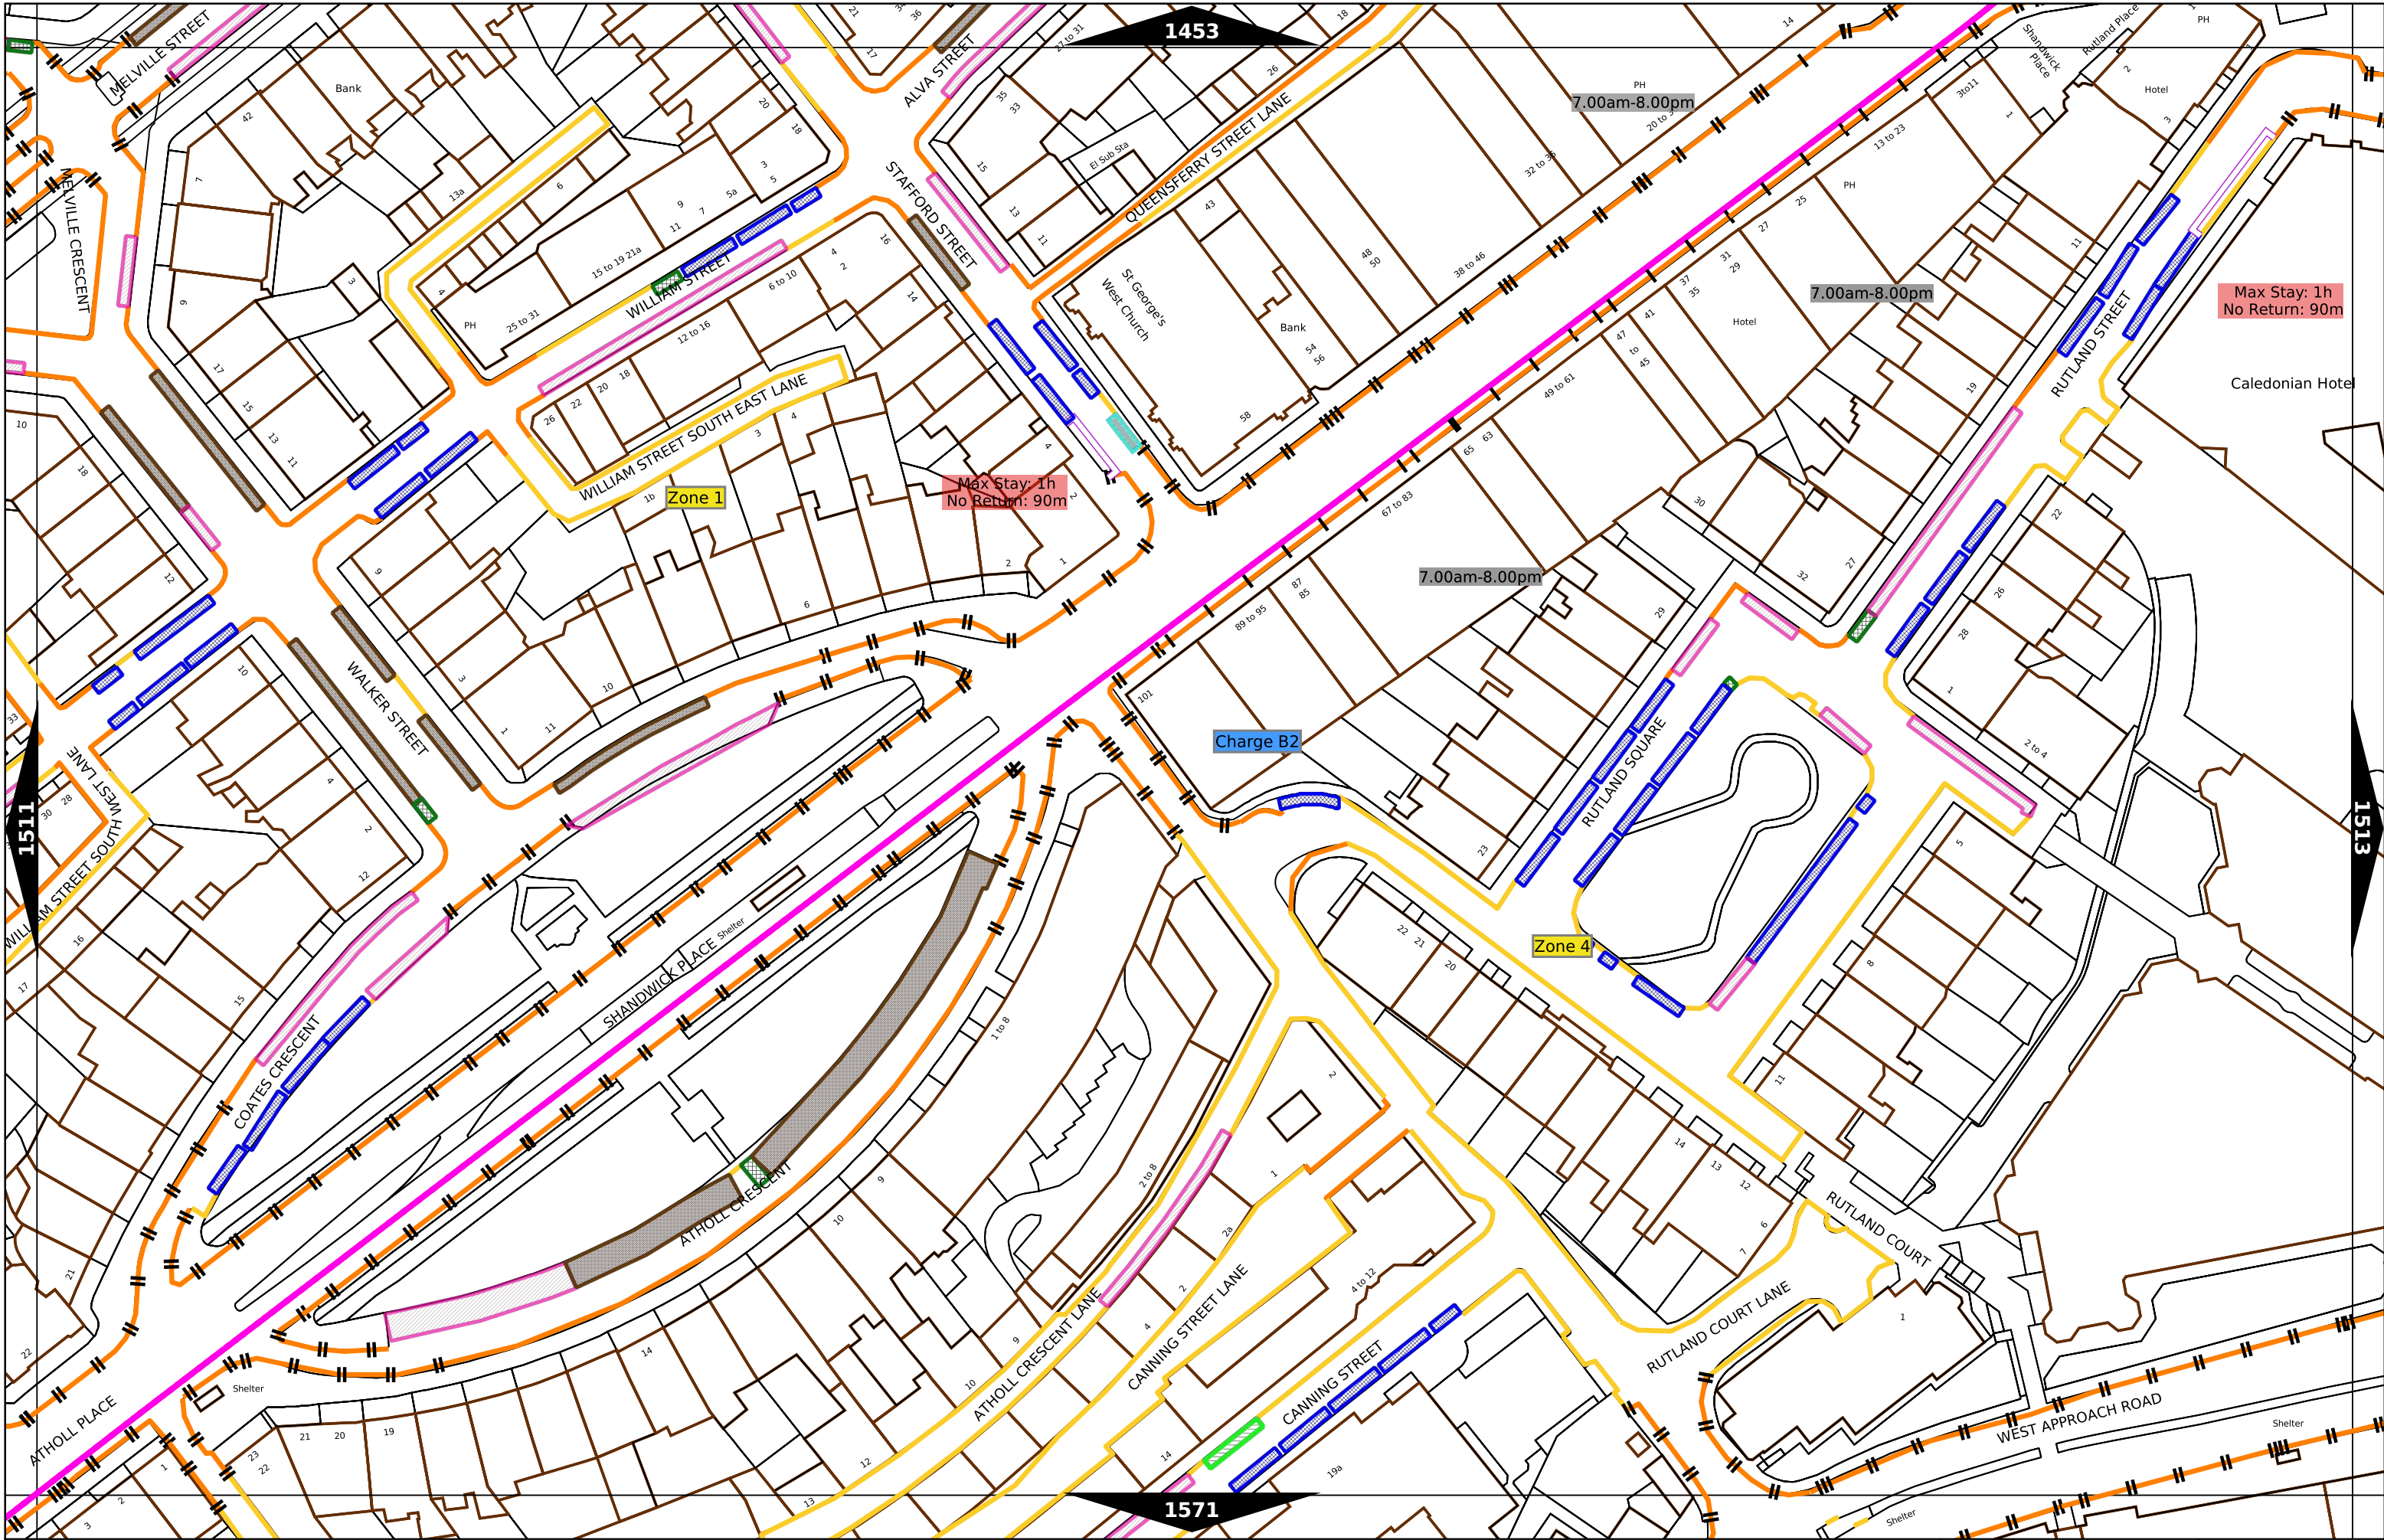

Scale at A3	1:1000
Print Date	03-May-2019
Map Tile	1512
Version	2
Status	PROPOSED

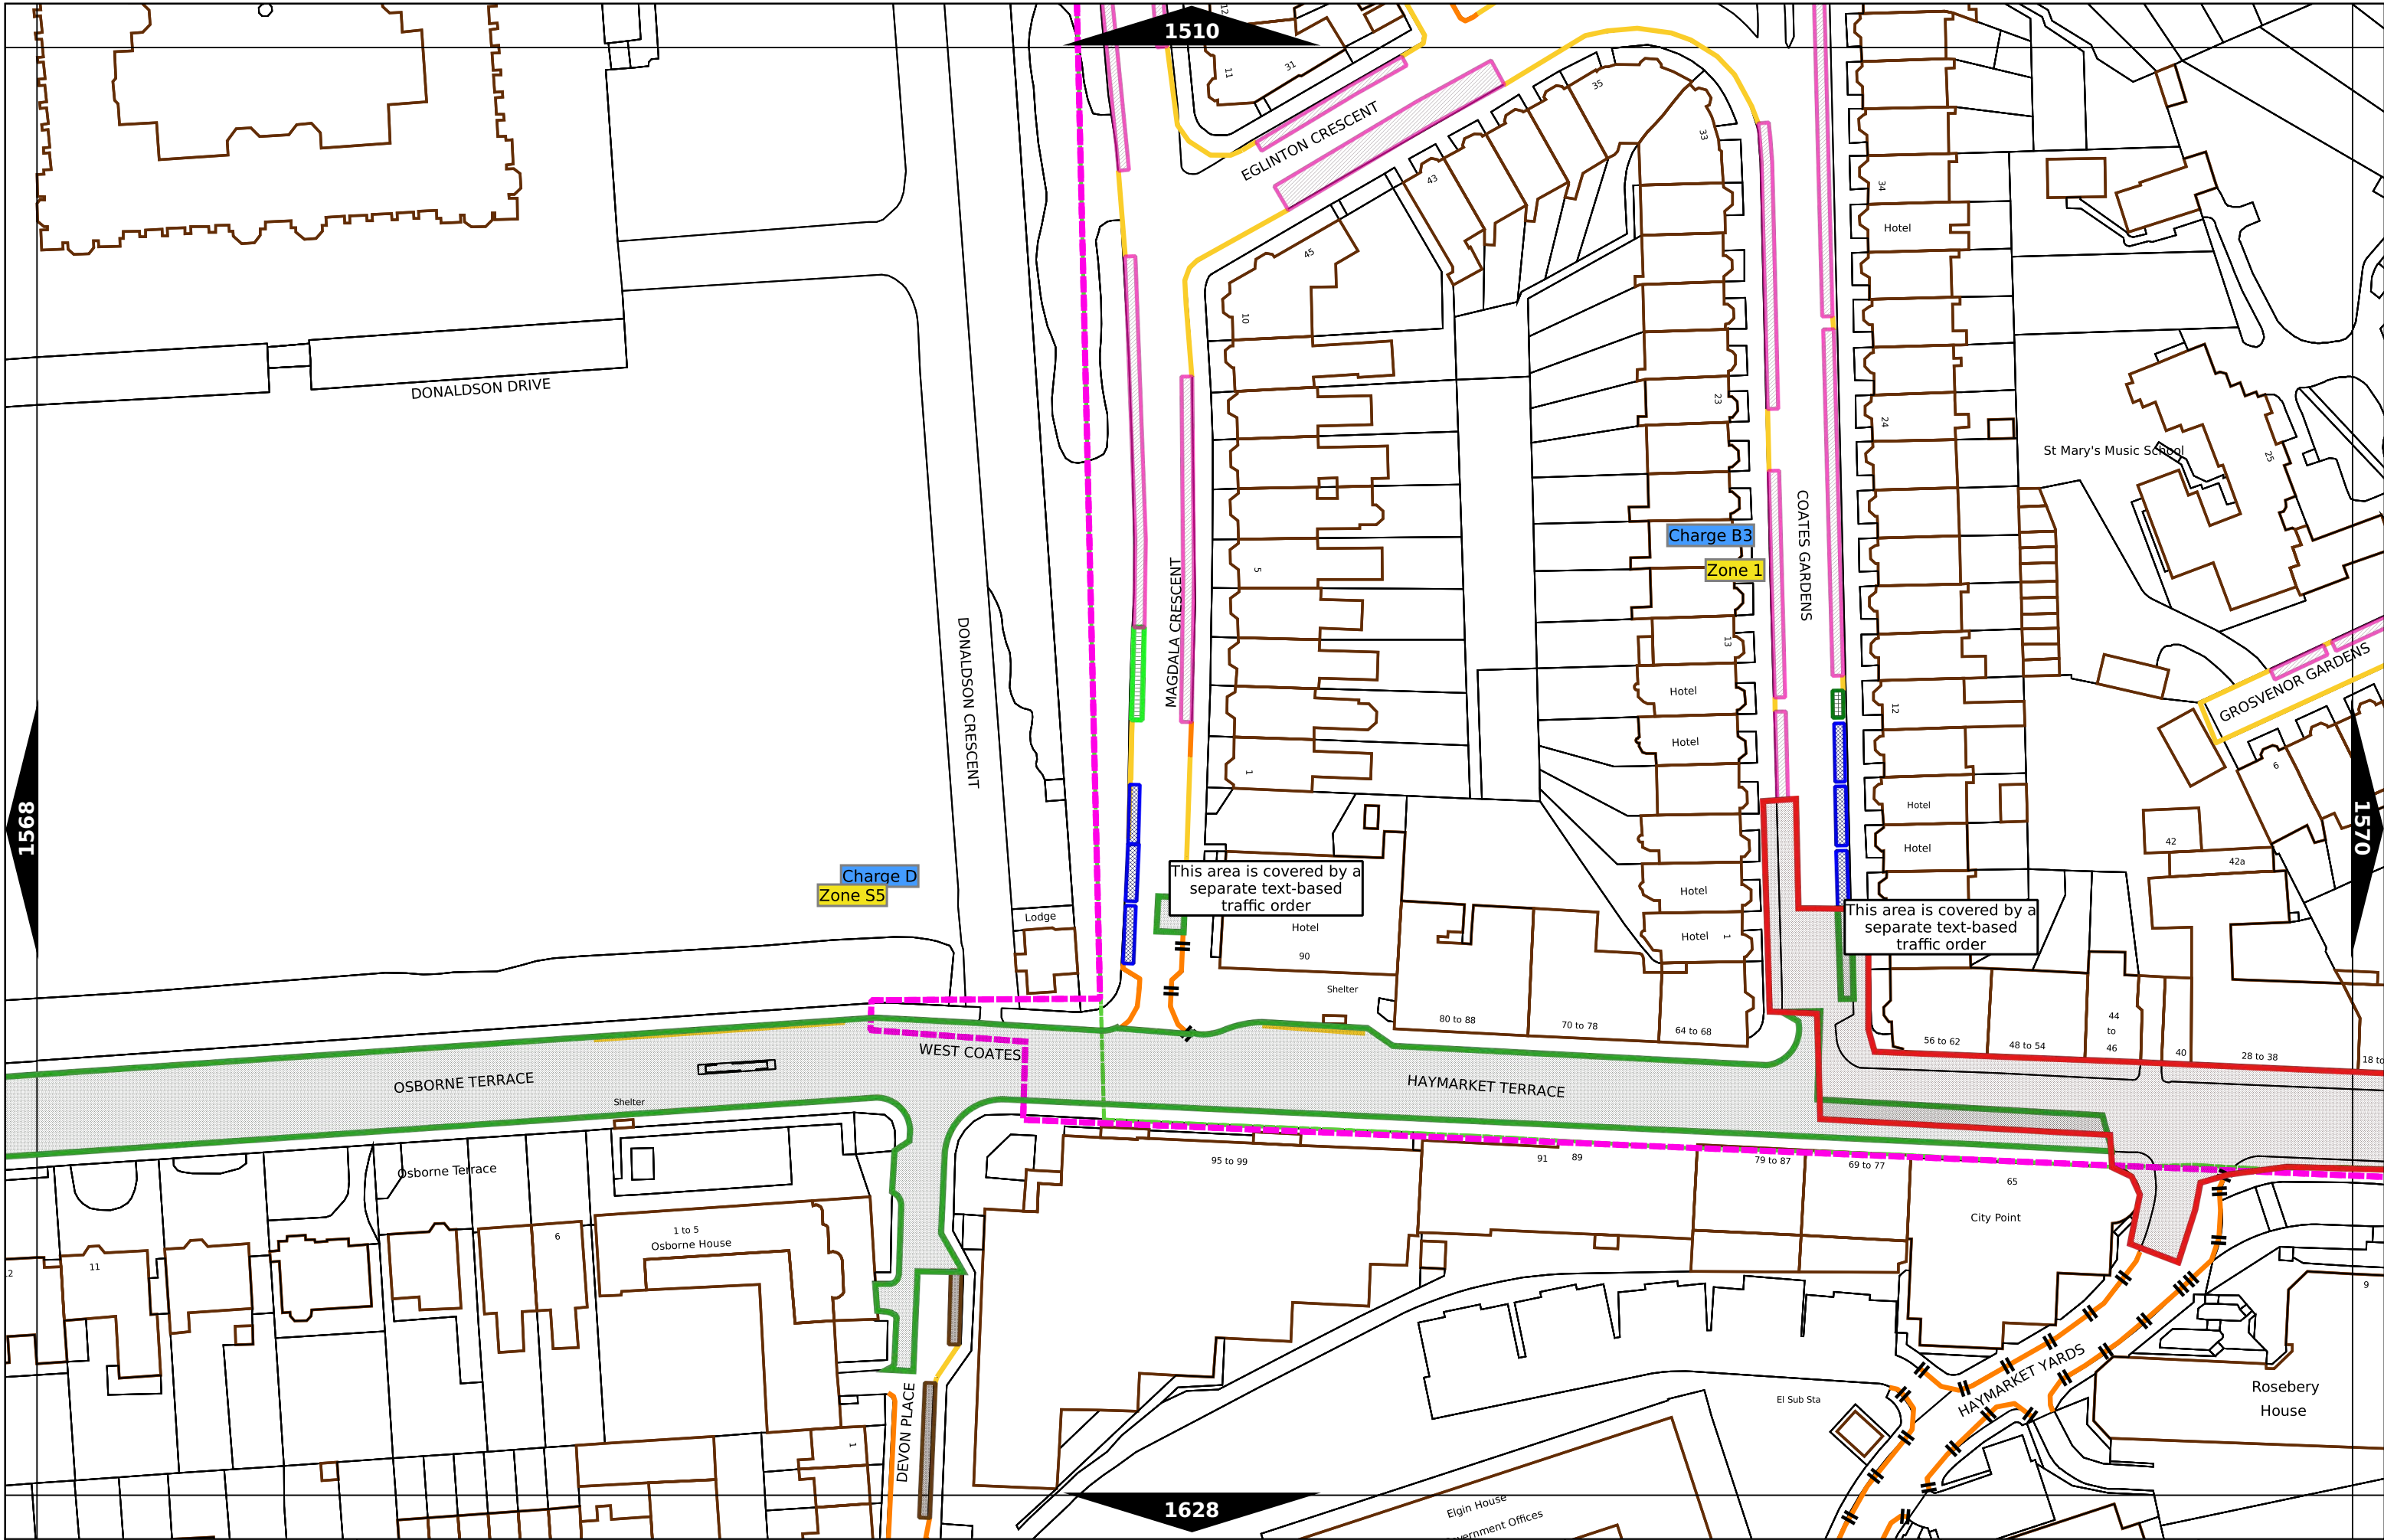

Scale at A3	1:1000
Print Date	03-May-2019
Map Tile	1569
Version	2
Status	PROPOSED

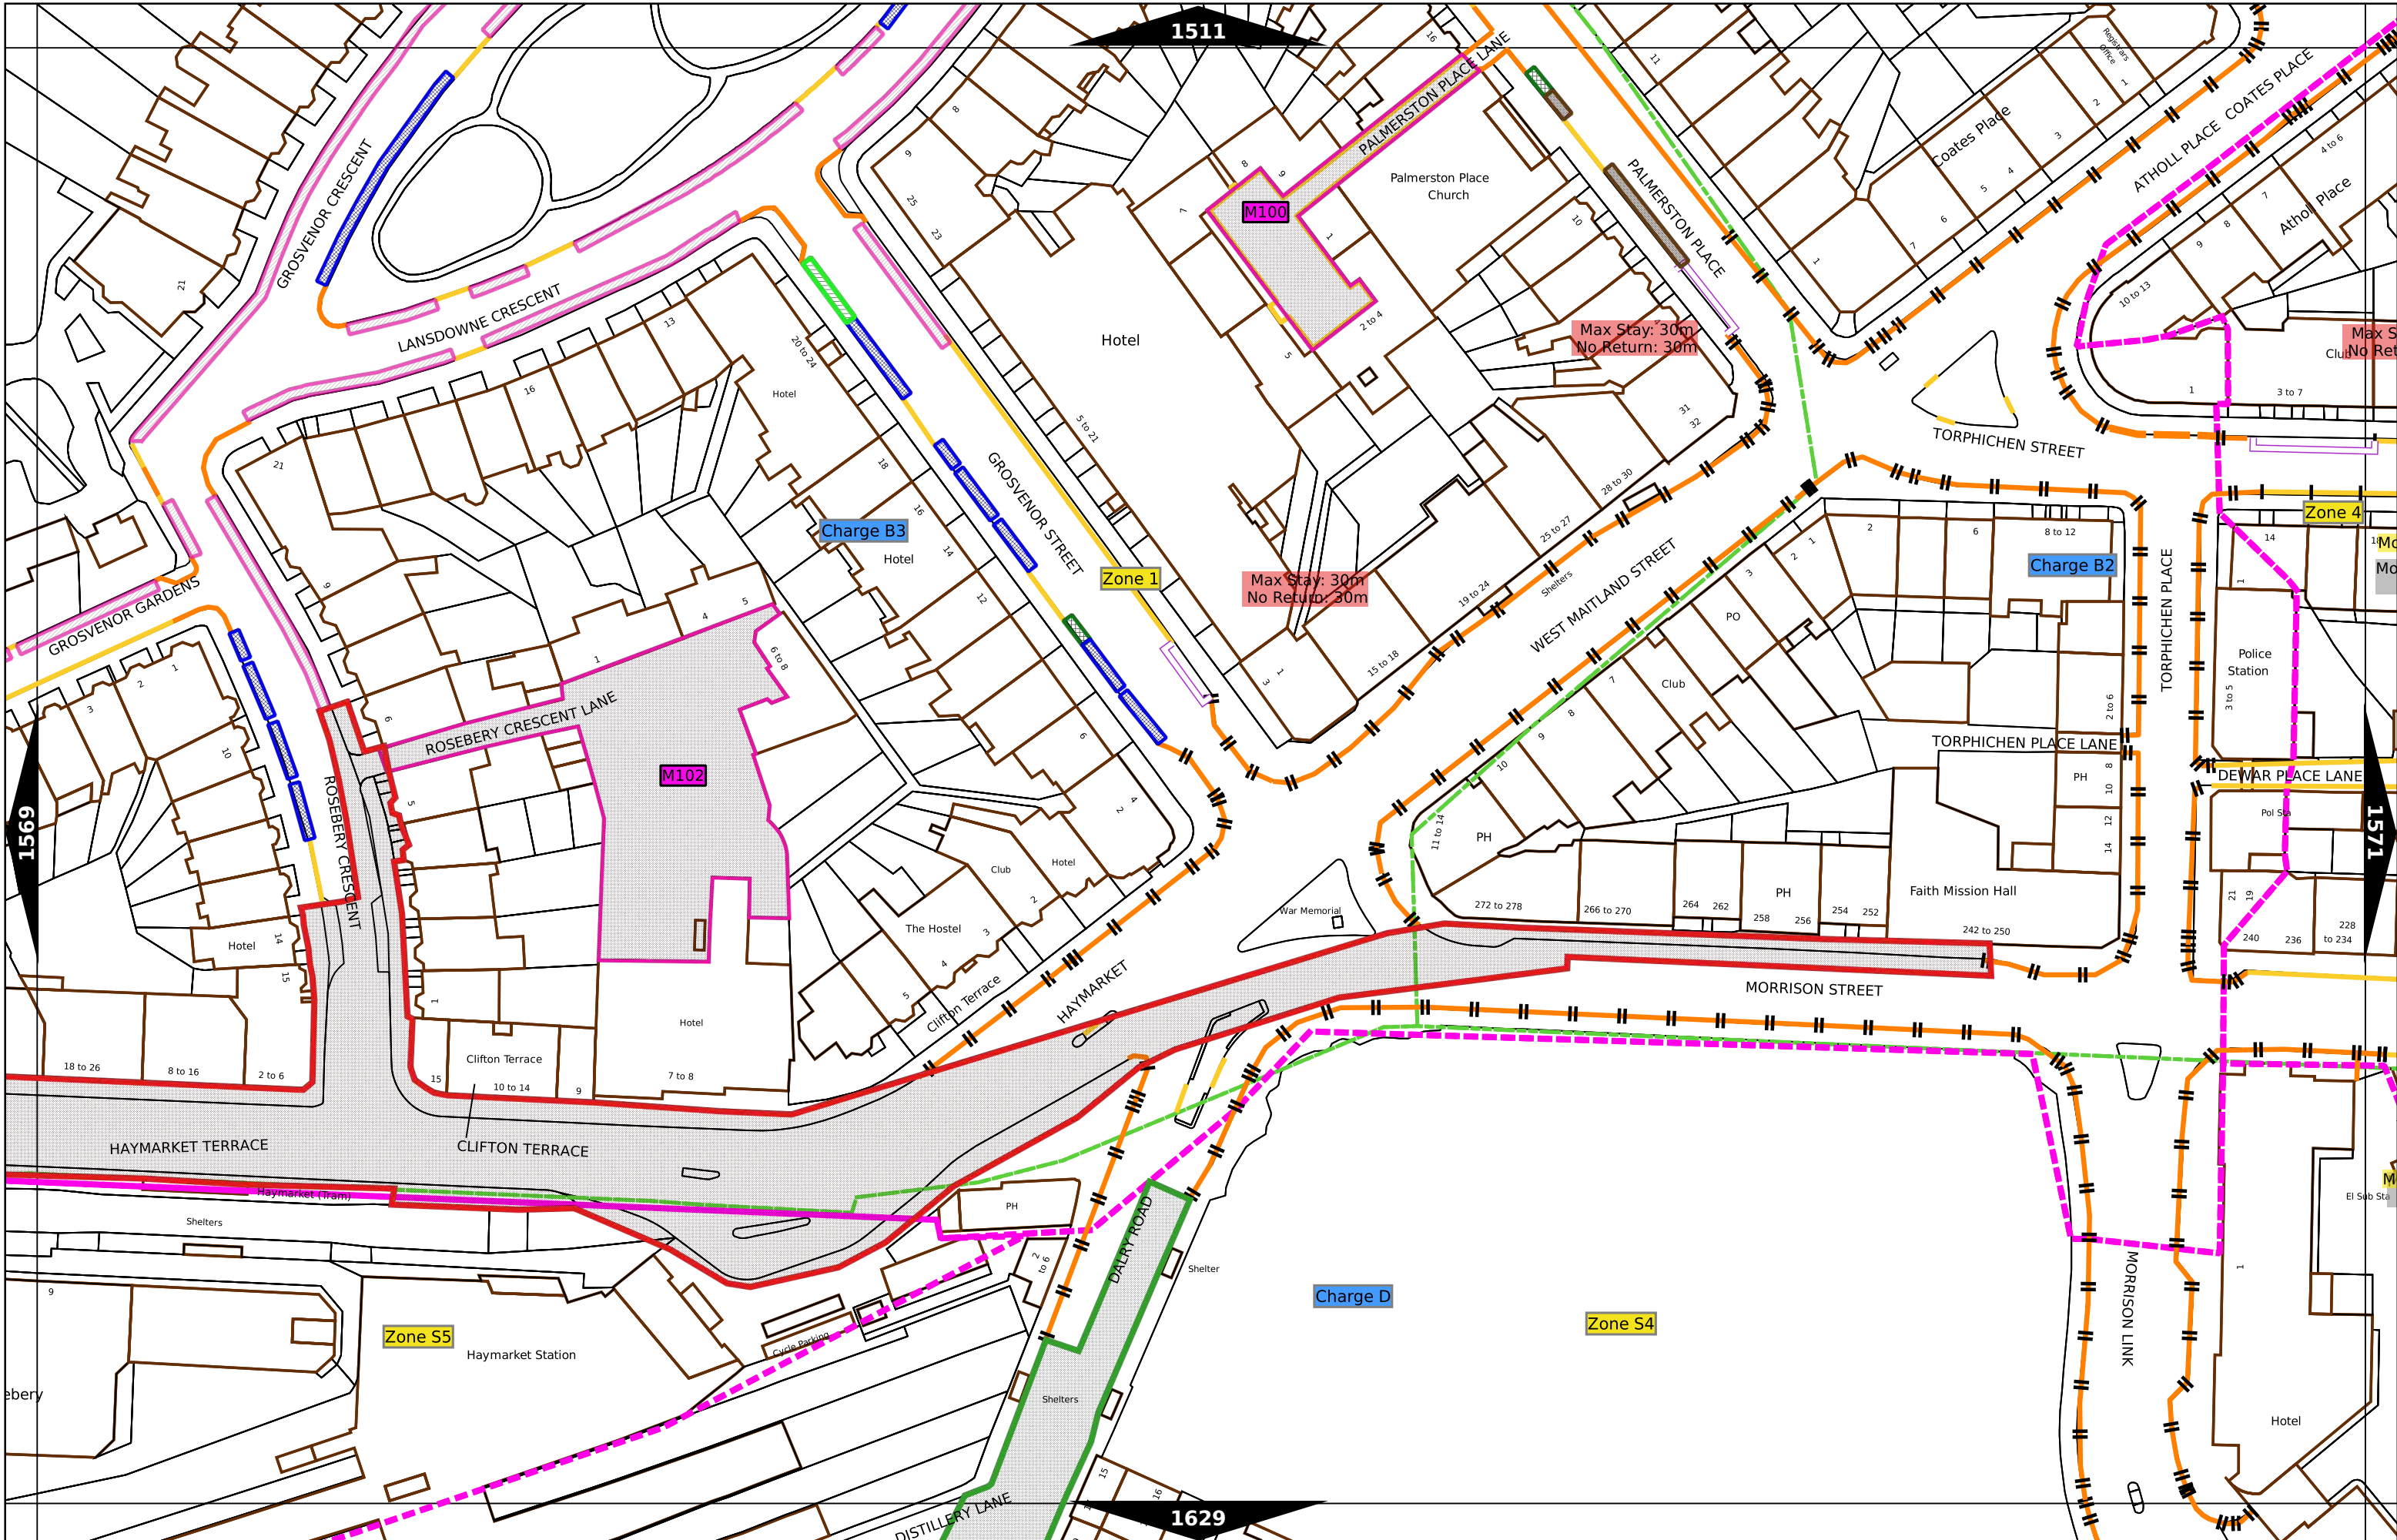

Scale at A3	1:1000
Print Date	03-May-2019
Map Tile	1570
Version	2
Status	PROPOSED