


Scale at A3	1:1000
Print Date	21-Jun-2022
Map Tile	1330
Revision	4
Status	PROPOSED



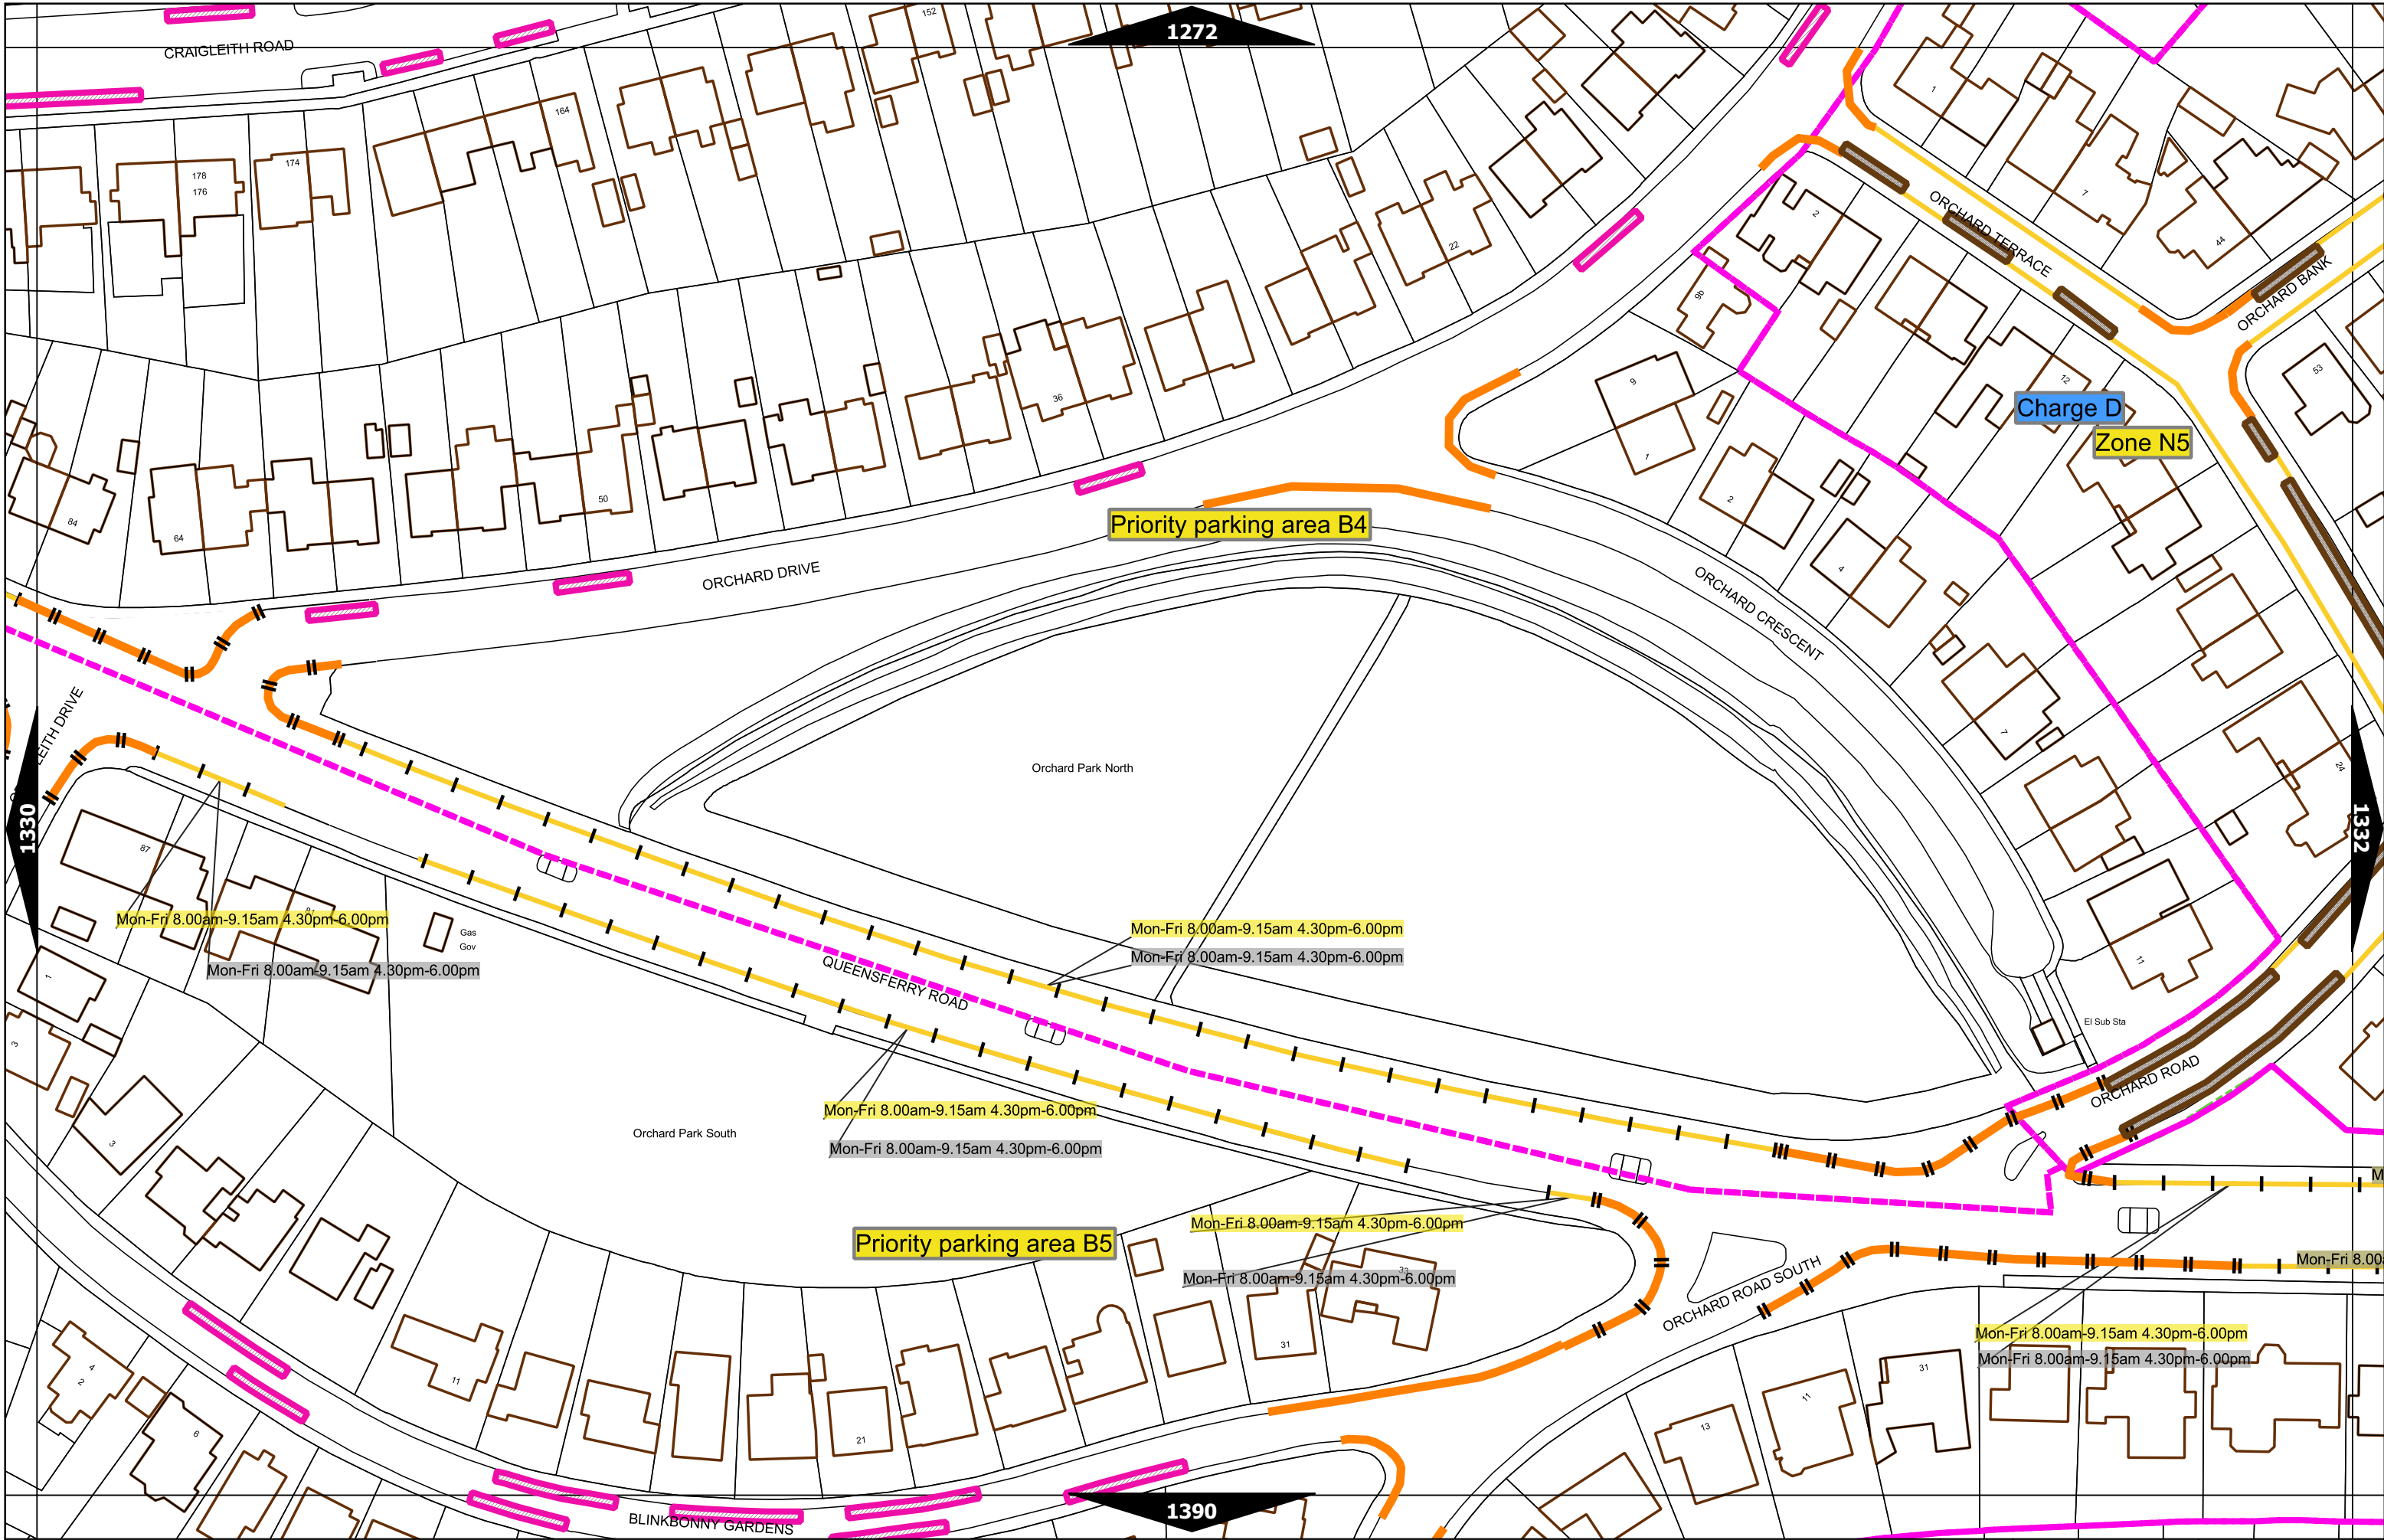

Scale at A3	1:1000
Print Date	21-Jun-2022
Map Tile	1331
Revision	3
Status	PROPOSED