



LEGEND

- KERBS TO BE REMOVED AND TAKING TO TIP OFF SITE.
 - EDGING TO BE REMOVED AND TAKING TO TIP OFF SITE.
 - HALF BATTER KERB TO BE LAID AS PER STD DRG.11106.
 - FLAT TOP EDGING TO BE LAID AS PER STD DRG.11202.
 - DROPPED PEDESTRIAN CROSSING AS PER STD DRG.11313A.
 - FOOTWAY SURFACING AS PER CROSS SECTIONS. 11313A.
 - GRASS EXCAVATED TO A DEPTH OF 230mm AND REINSTATED WITH:
 - + 150mm TYPE 1
 - + 50mm AC 20 DENSE BASE
 - + 50mm CLOSE GRADED SURFACE COURSE.
 - PRIVATE PROPERTY, **NO CONSTRUCTION.**
 - 80mm OF HARD MATERIAL TO BE REMOVED TO TIP OFF SITE. AREA TO BE SOLID. (ONCE NEW PATH IS INSTALLED)
 - UNUSED GRASS AREA.
- STREET FURNITURE**
- SP SIGN POLE TO BE RELOCATED.
 - SP SIGN POLE TO REMAIN.
 - LC LIGHT COLUMN TO BE RELOCATED.
 - LC LIGHT COLUMN TO REMAIN.
 - G REMOVE EXISTING GULLY.
 - PR.G INSTALL NEW GULLY AS PER STD DRG.5601-3 TO SUIT NEW KERB LINE.
 - MH MANHOLE TO BE ADJUSTED TO NEW LEVELS.
 - BT BT POLE.
 - SP PROPERTY DEVELOPMENT SIGN TO BE RELOCATED.
 - OVERHEAD BT CABLE
- NOTES:
- MINIMUM FOOTWAY WIDTH - 3m

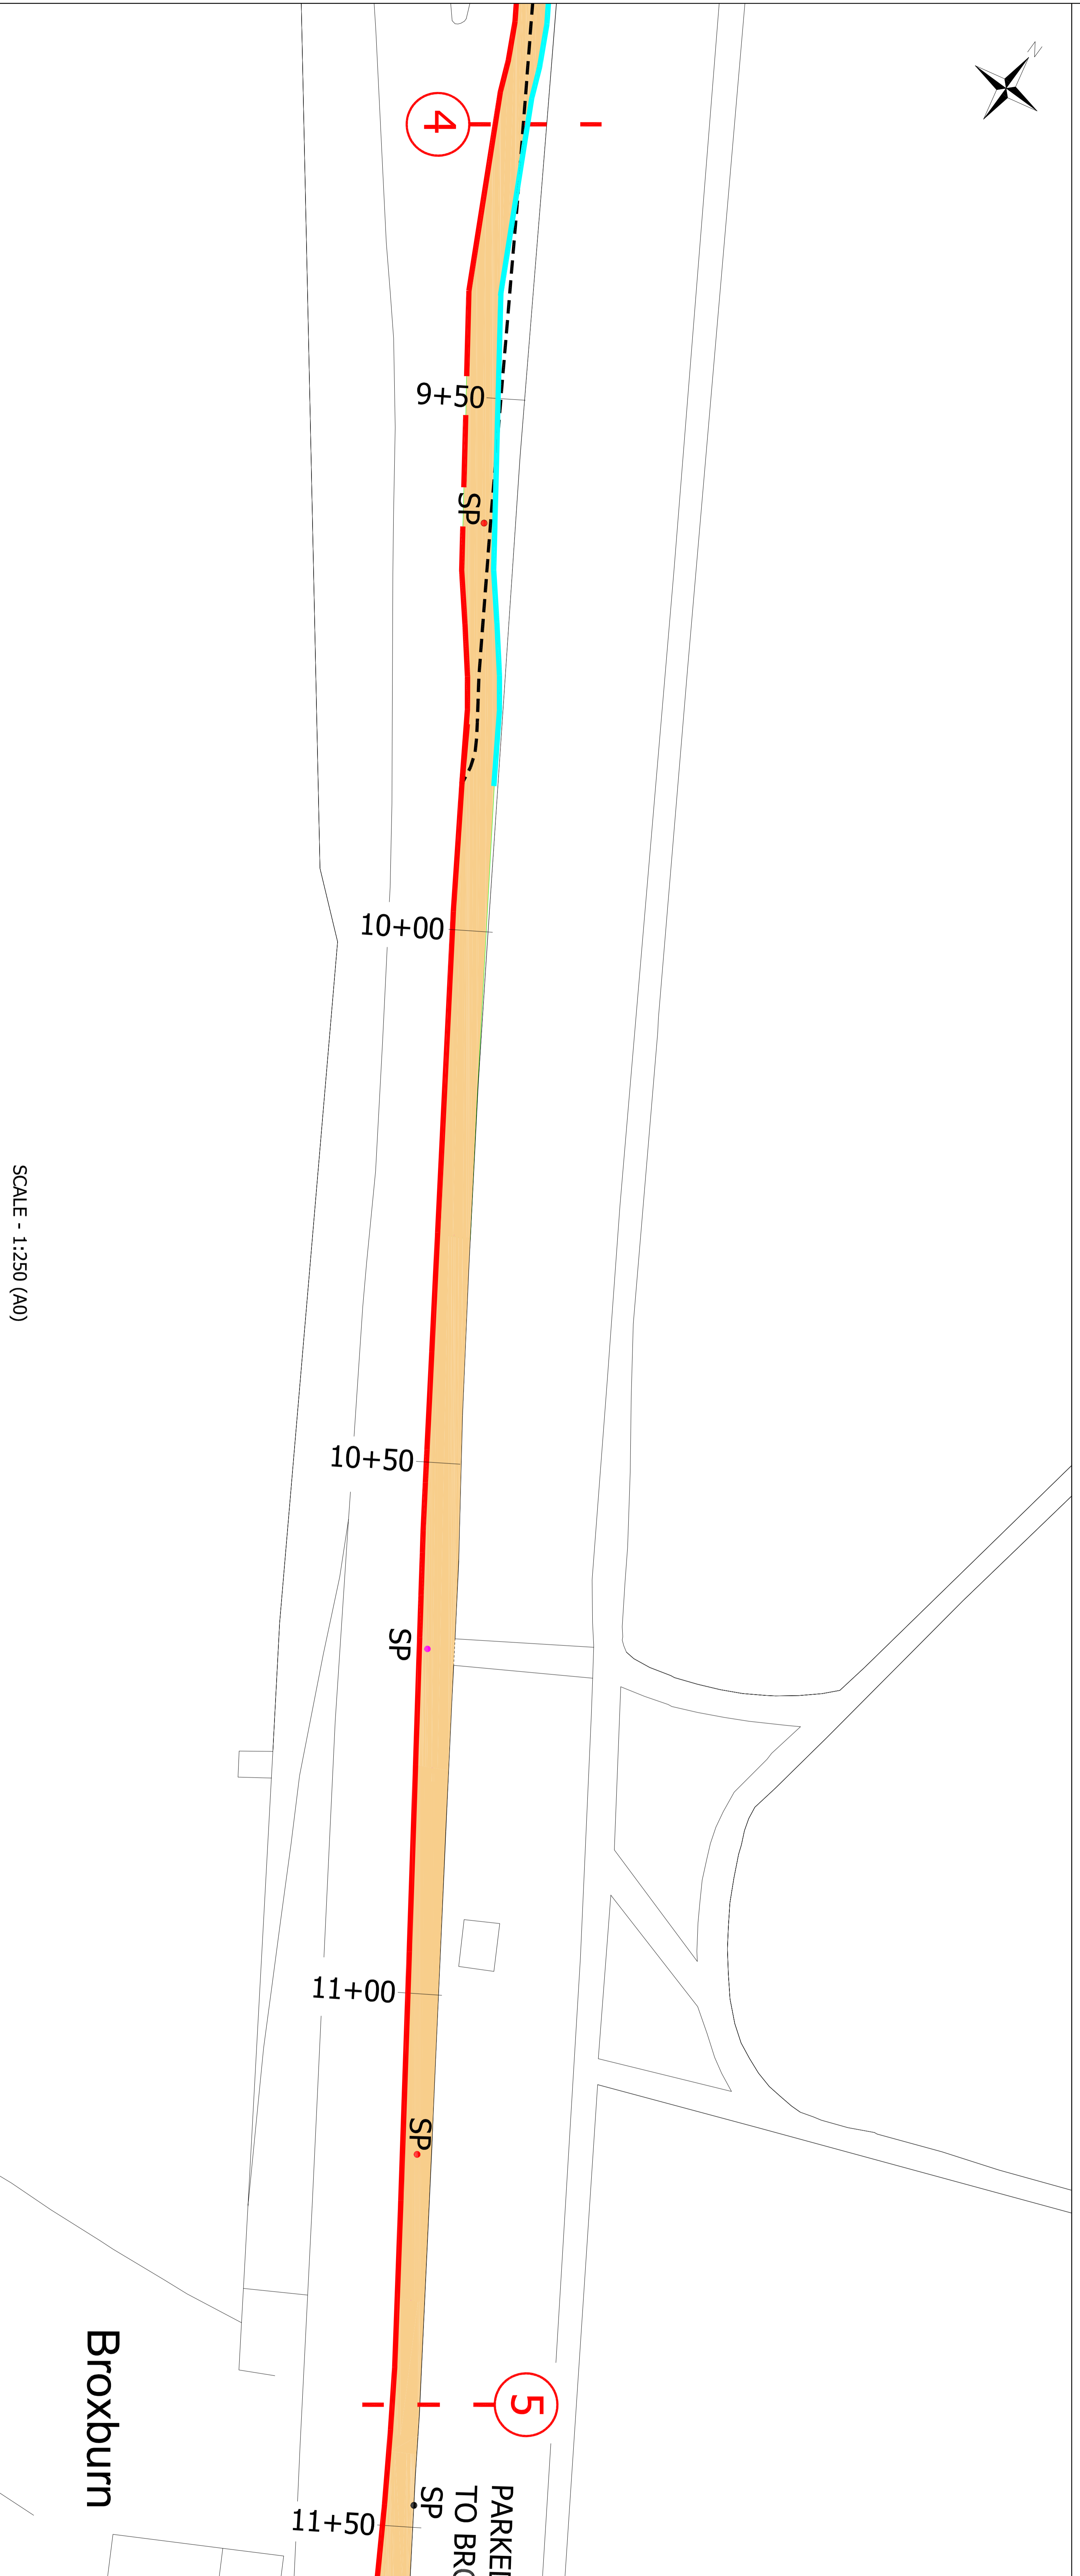

SCALE - 1:250 (A0)

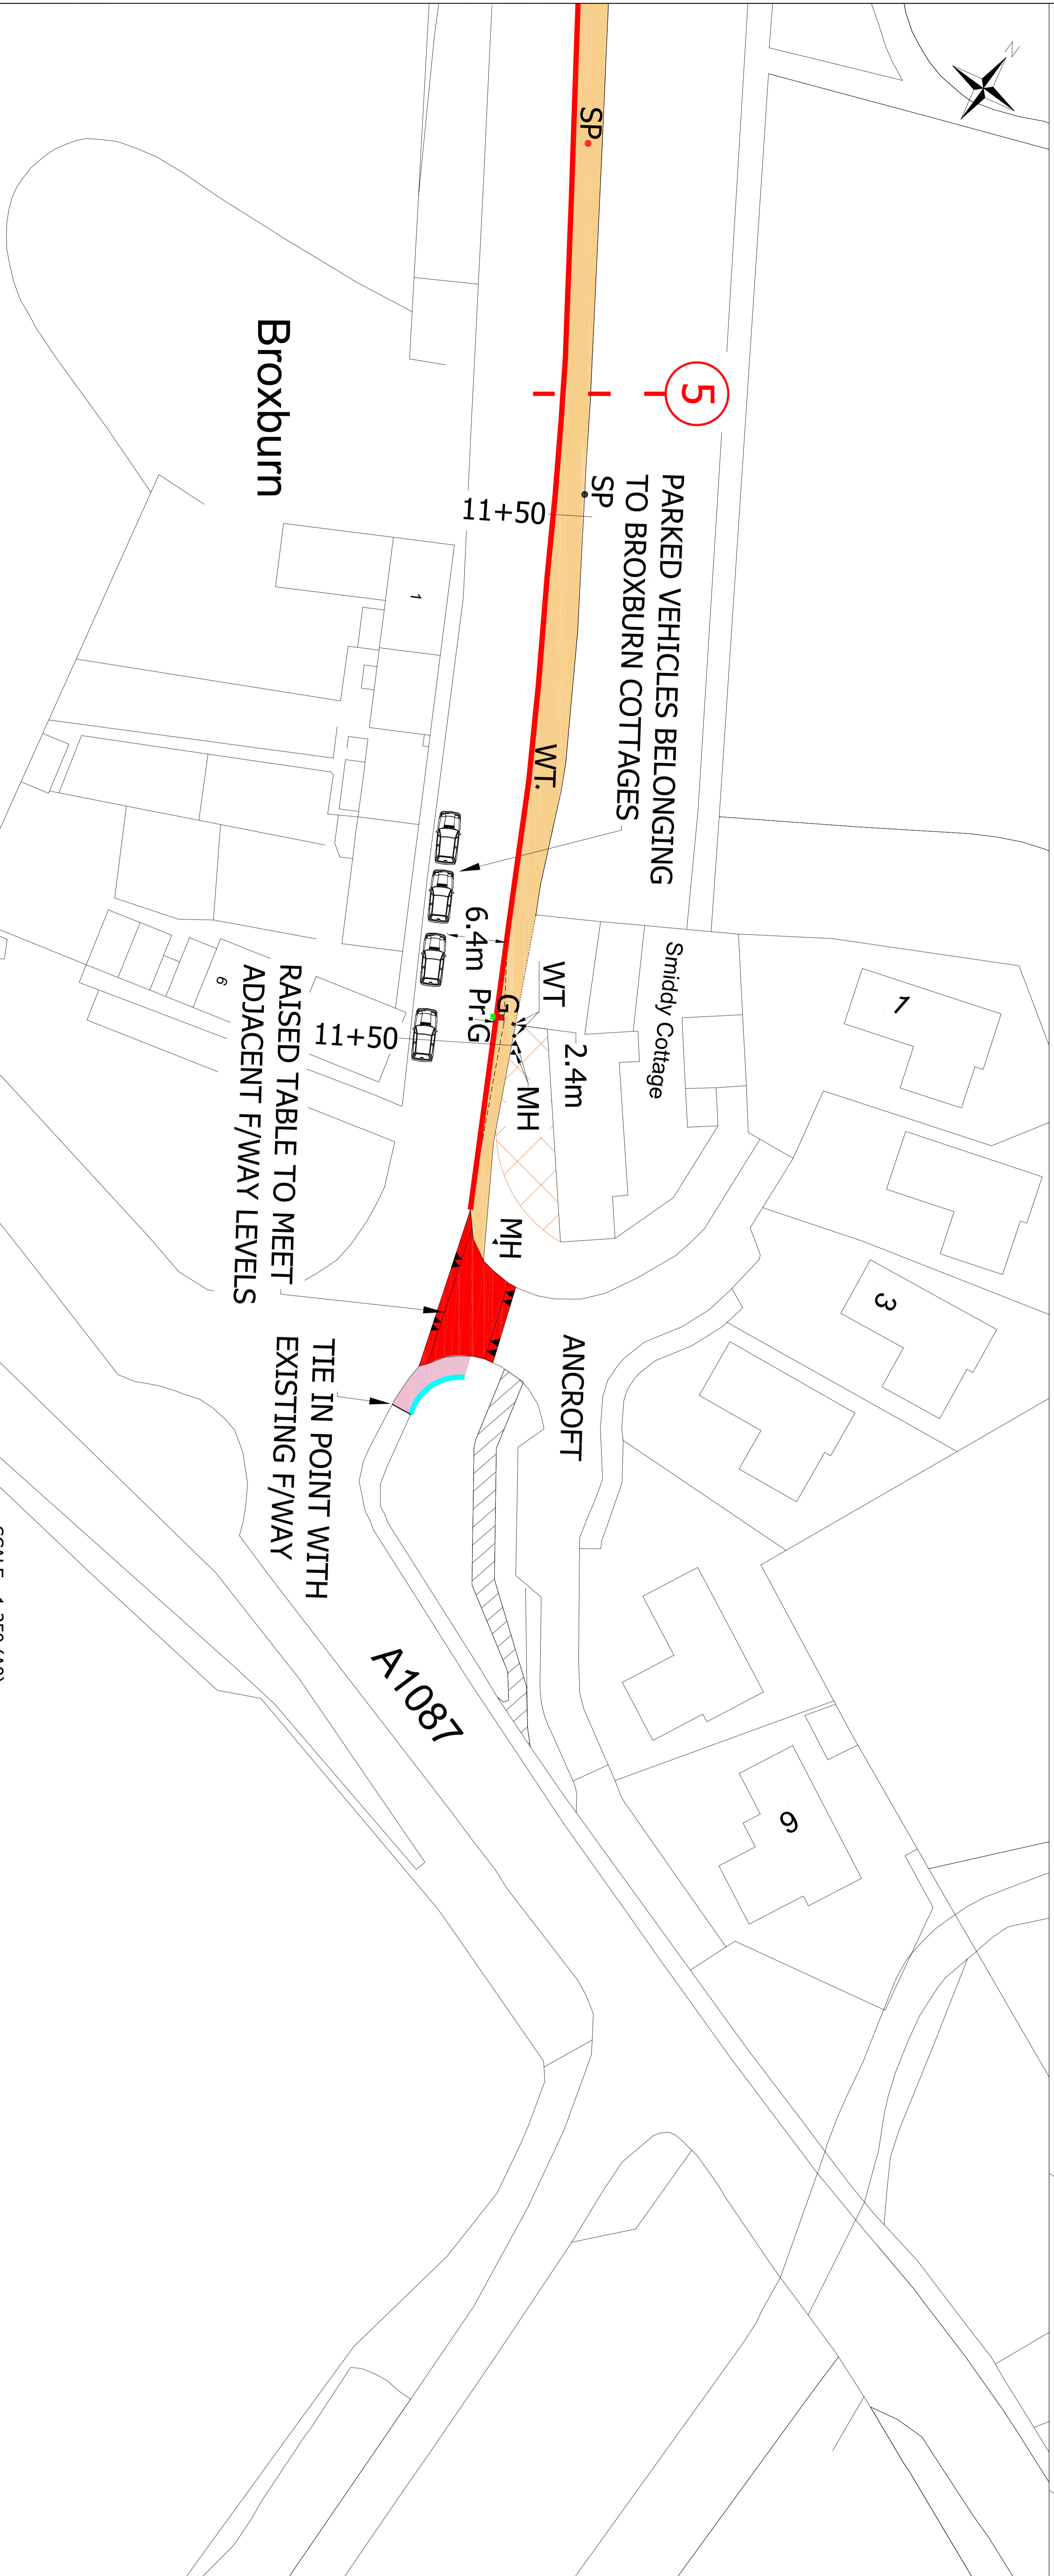

SCALE - 1:250 (A0)

REVISION	DETAILS	BY	DATE

East Lothian Council
 Planning and Community Services
 Road Services
 John Muir House
 100 High Street
 Edinburgh EH1 3HA
 Tel: 0131 628 8278



A1087 DUNBAR TO BROXBURN
 EH42 1LN
 FOOTWAY CONSTRUCTION
 PROPOSED DETAILS THREE

Date: FEB 2020
 Scale: AS SHOWN
 Client: N/A

Gal. File name: R.M.A.N.
 Drawn by: R.M.A.N.
 Checked by: G.D.C.K.