
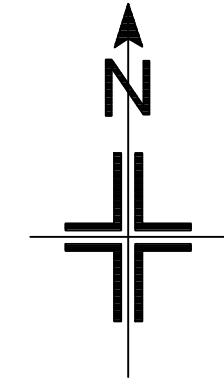


THIS IS THE PLAN OF THE PROPOSED COMMON GOOD DISPOSAL BY THE NORTH AYRSHIRE COUNCIL
IN FAVOUR OF IRVINE SPORTS CLUB, OF:

Land next to Irvine Sports Club, KA12 8PG

Area within red boundary = 3118.17m² or thereby

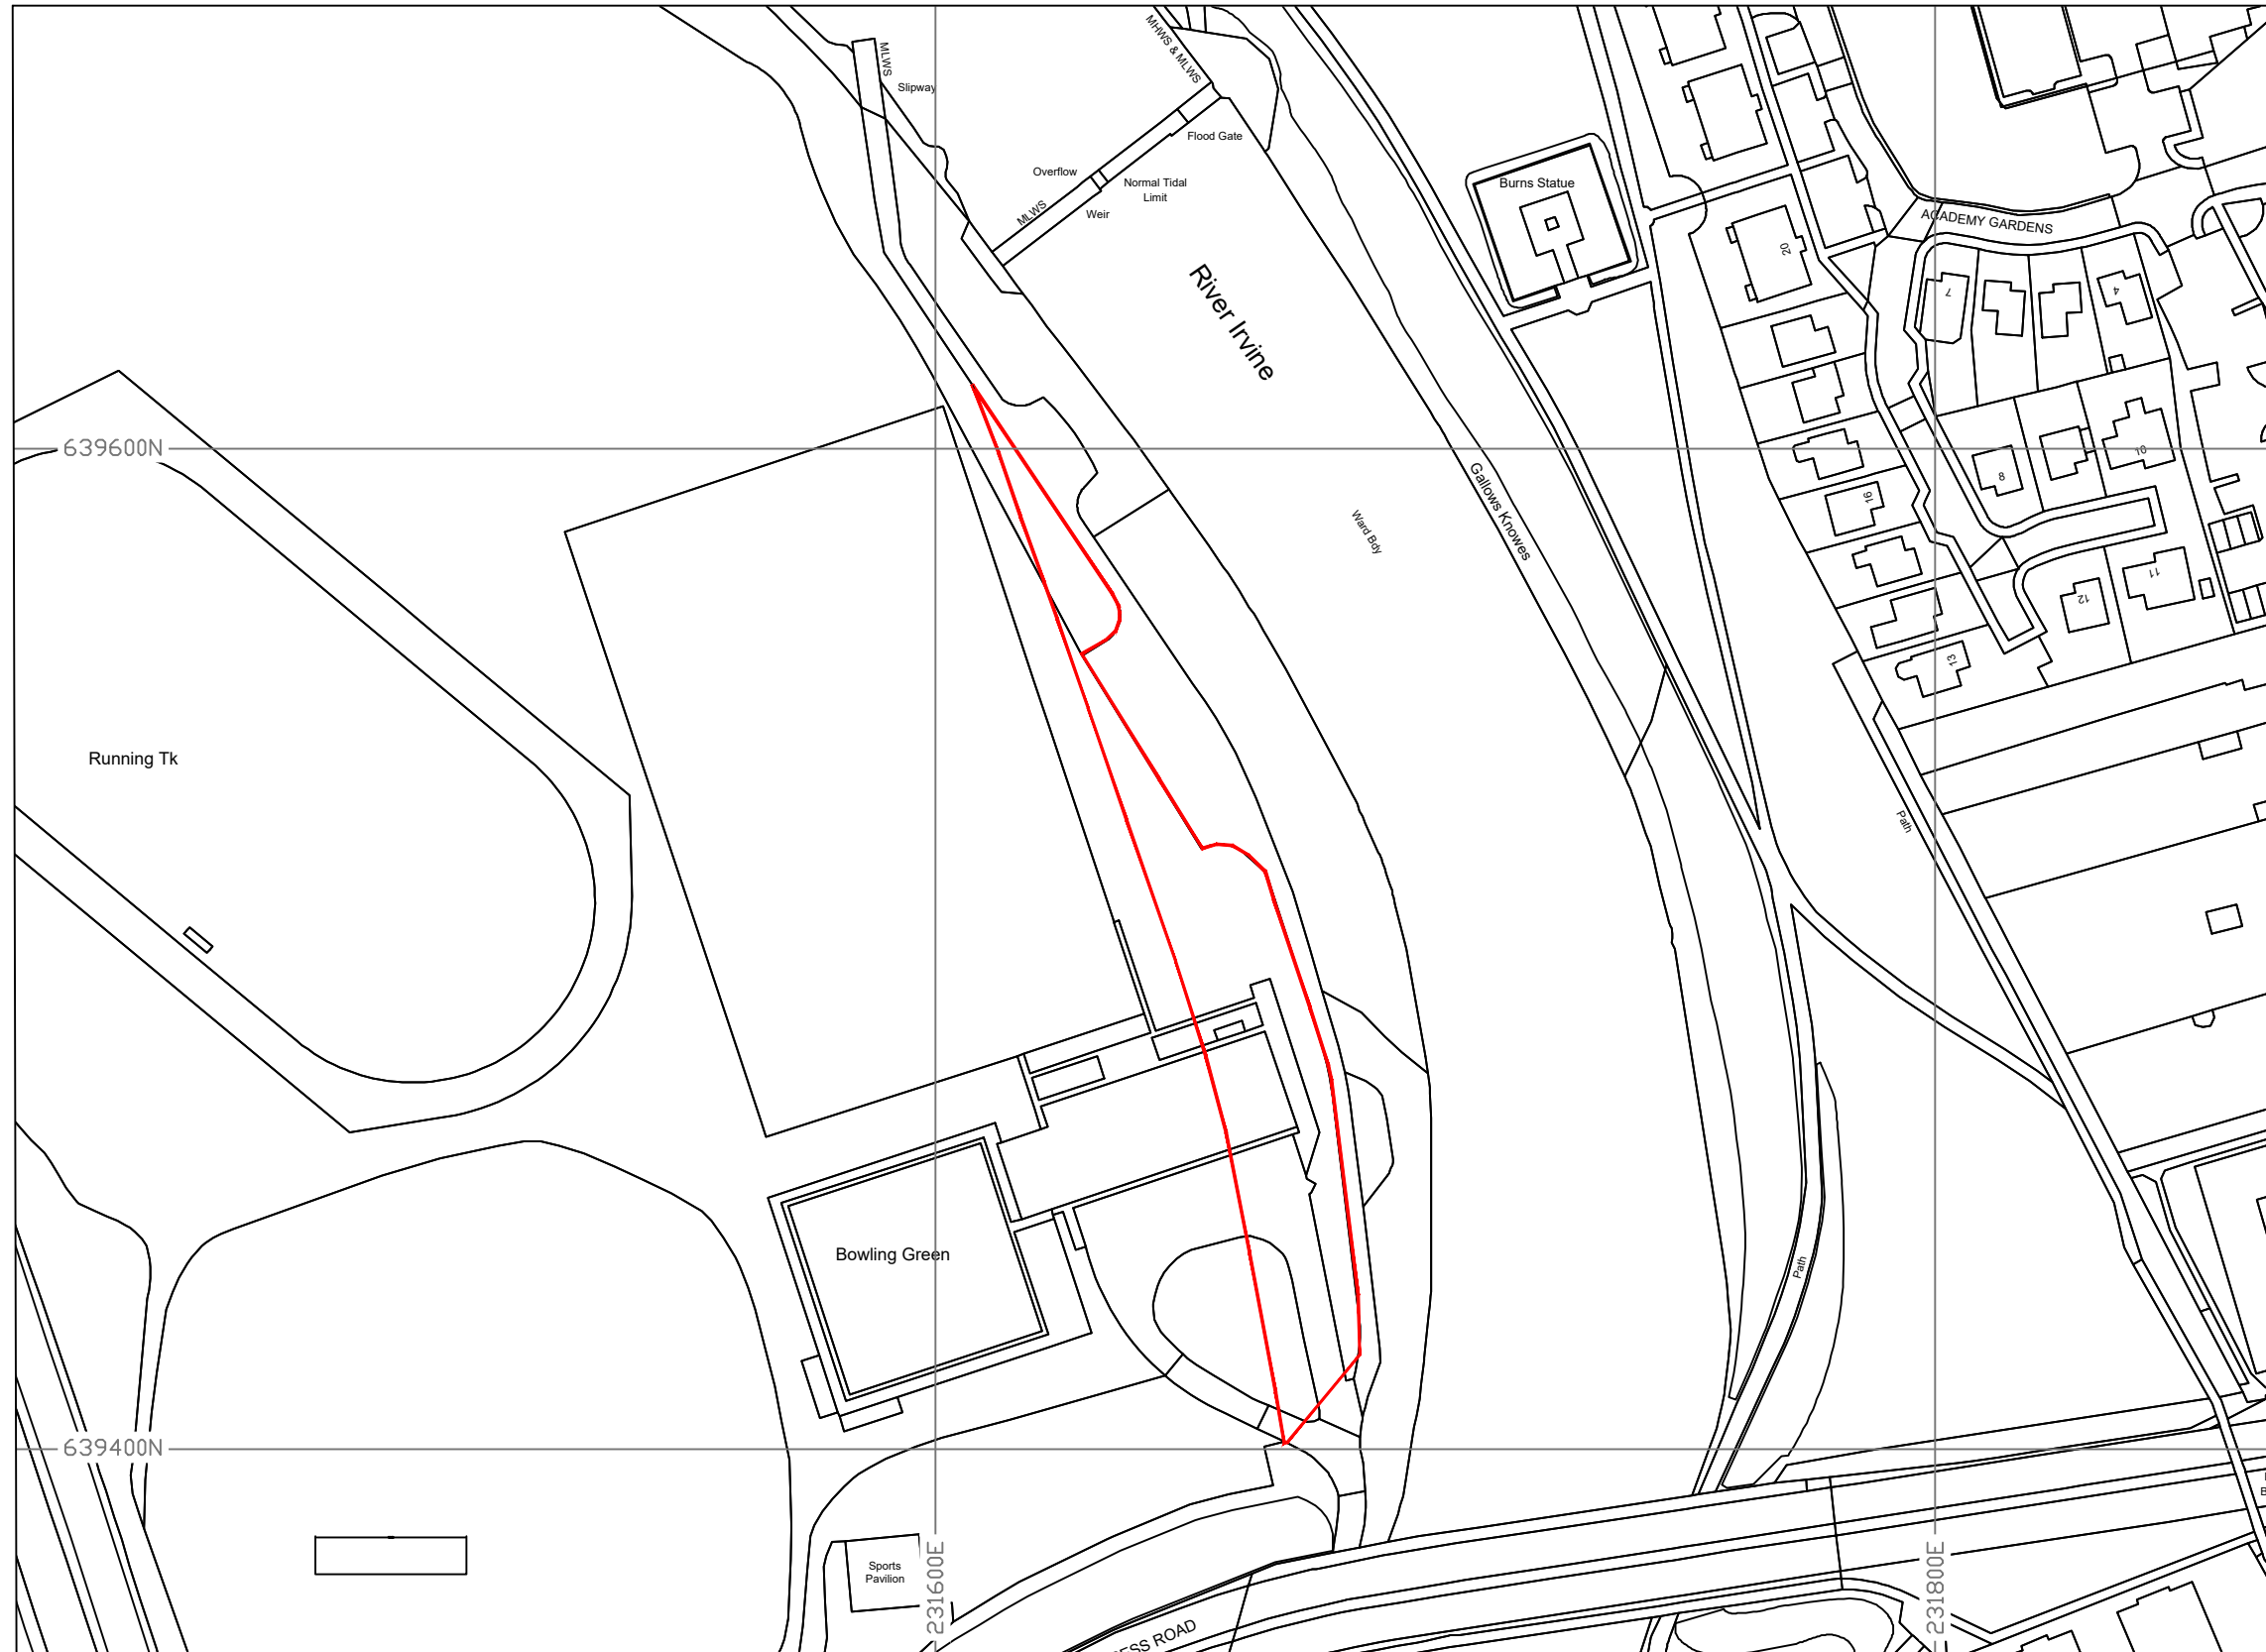

Rev	Description	Drawn	Chkd.	Date

Reproduced from the Ordnance Survey map with the permission of The Controller of Her Majesty's Stationery Office © Crown copyright and database rights 2019 Ordnance Survey 100023393

WARNING: Paper copies distort. Always check scalebar before measuring.



David Hammond - Head of Sustainability,
Transport & Corporate Property
Property Management & Investment - Estates
CUNNINGHAME HOUSE, IRVINE, KA12 8EE
(t) : (01294) 324888 (e) landandproperty@north-ayrshire.gov.uk

Title: **Land at Irvine Sports Club Marress Road KA12 8PG**

Project:

Scale: 1:1500	Filename: Xyyyyyy
Survey: AC	Type: Disposition
Drawn: AC/IMcF	Date: 21/12/2022
Checked:	OS Grid Reference: NS316395

Drawing No: 2696 - CG disp	Rev. A	Sheet Size A3
----------------------------	--------	---------------



1:1500