

TTRO

**ROAD TRAFFIC TEMPORARY RESTRICTIONS PROCEDURES
(REQUEST FOR T.T.R.O.)**

FILE: TM 114/15E

DATE: 21th May 2015

ASSISTANT: Steve Jones

TEL NO: (01506) 776546.

PHYSICAL EXTENT: South Village, Pumpherston
between No122 South Village and Heatherwood Park.

PURPOSE/REASON.
Sewer connection.

LEGISLATION ETC: T.T.R.O. (Less than 18 months) T.T.R.O. (Less than 6 months for footpaths, bridleways or cycletracks) [
(PLEASE TICK) T.T.R.O. (More than 18 months) (Consultation with Firemaster necessary)

SUSPENSIONS ETC (INCLUDING ORDER TITLE):

STREET BILLS: Yes

No. REQUIRED:

DATES

ORDER/NOTICE COMMENCES: 09:00hrs Monday 20th July 2015. **TERMINATES:** 18:00hrs Monday 31st August 2015.

MAXIMUM DURATION: 6 Weeks

ALTERNATIVE ROUTES

GENERAL VEHICULAR TRAFFIC: Traffic shall be diverted via signed routes through South Village, Pumpherston.

BUSES: Not affected.


PEDESTRIANS: Pedestrian access will be maintained

Advanced warning notices will be erected 7 days in advance of the works commencing. Residents affected by the closure will be lettered in advance of the works.

AUTHORISED SIGNATURES:

Roads & Transportation Manager

Chief Constable

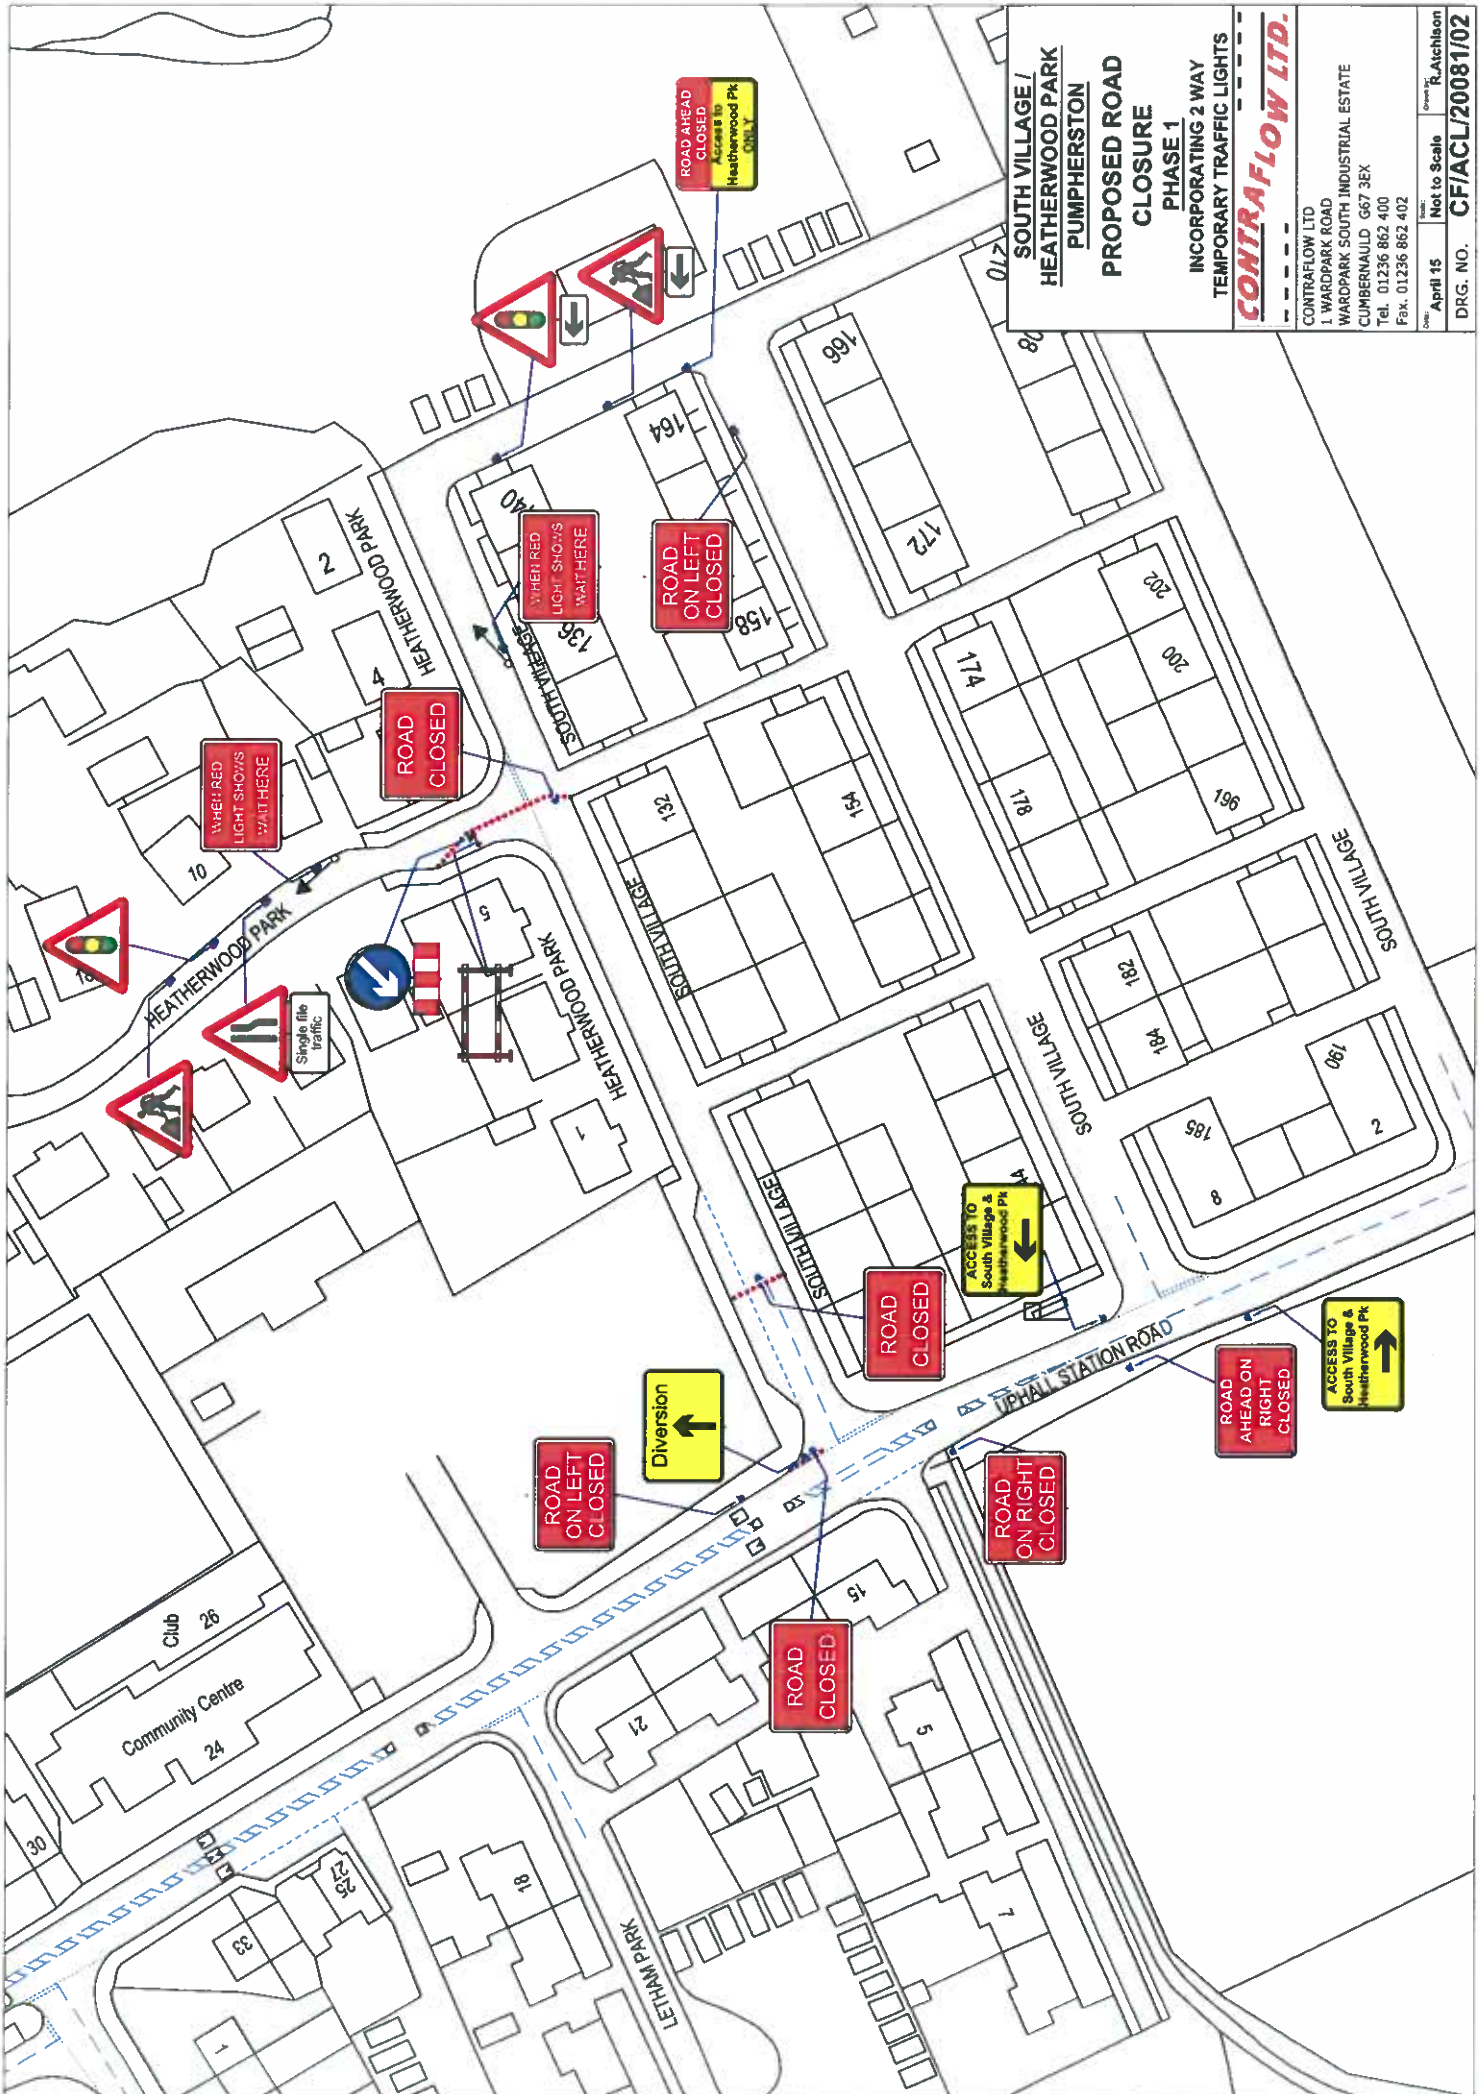

**SOUTH VILLAGE I
HEATHERWOOD PARK
PUMPHERSTON
PROPOSED ROAD
CLOSURE
PHASE 1**

**INCORPORATING 2 WAY
TEMPORARY TRAFFIC LIGHTS**

CONTRAFLOW LTD.

CONTRAFLOW LTD
1 WARDPARK ROAD
WARDPARK SOUTH INDUSTRIAL ESTATE
CUMBERNAULD G67 3EX
Tel. 01236 862 400
Fax. 01236 862 402

Drawn: R. Atchison
Date: April 15
Not to Scale
DRG. NO. **CF/ACL/20081/02**

ROAD AHEAD
CLOSED
Access to
Heatherwood Pk
ONLY

WHEN RED
LIGHT SHOWS
WAIT HERE

WHEN RED
LIGHT SHOWS
WAIT HERE

ROAD
ON LEFT
CLOSED

WHEN RED
LIGHT SHOWS
WAIT HERE

ROAD
CLOSED

ROAD
CLOSED

Diversion
↑

ROAD
ON LEFT
CLOSED

ROAD
ON RIGHT
CLOSED

ROAD
AHEAD ON
RIGHT
CLOSED

ROAD
CLOSED

ACCESS TO
South Village &
Heatherwood Pk
↑

ACCESS TO
South Village &
Heatherwood Pk
↓

Single file
traffic

Club 26
Community Centre 24

LETHAM PARK

HEATHERWOOD PARK

HEATHERWOOD PARK

SOUTH VILLAGE

SOUTH VILLAGE

IPRAL STATION ROAD

SOUTH VILLAGE

33
32
31

18
21
15
5
7


172
174
176
178
180
182
184
186
188
190
192
194
196
198
200
202
204
206
208
210

136
138
140
142
144
146
148
150
152
154
156
158
160
162
164
166
168
170

10
12
14
16
18

2
4
6
8

HEATHERWOOD PARK

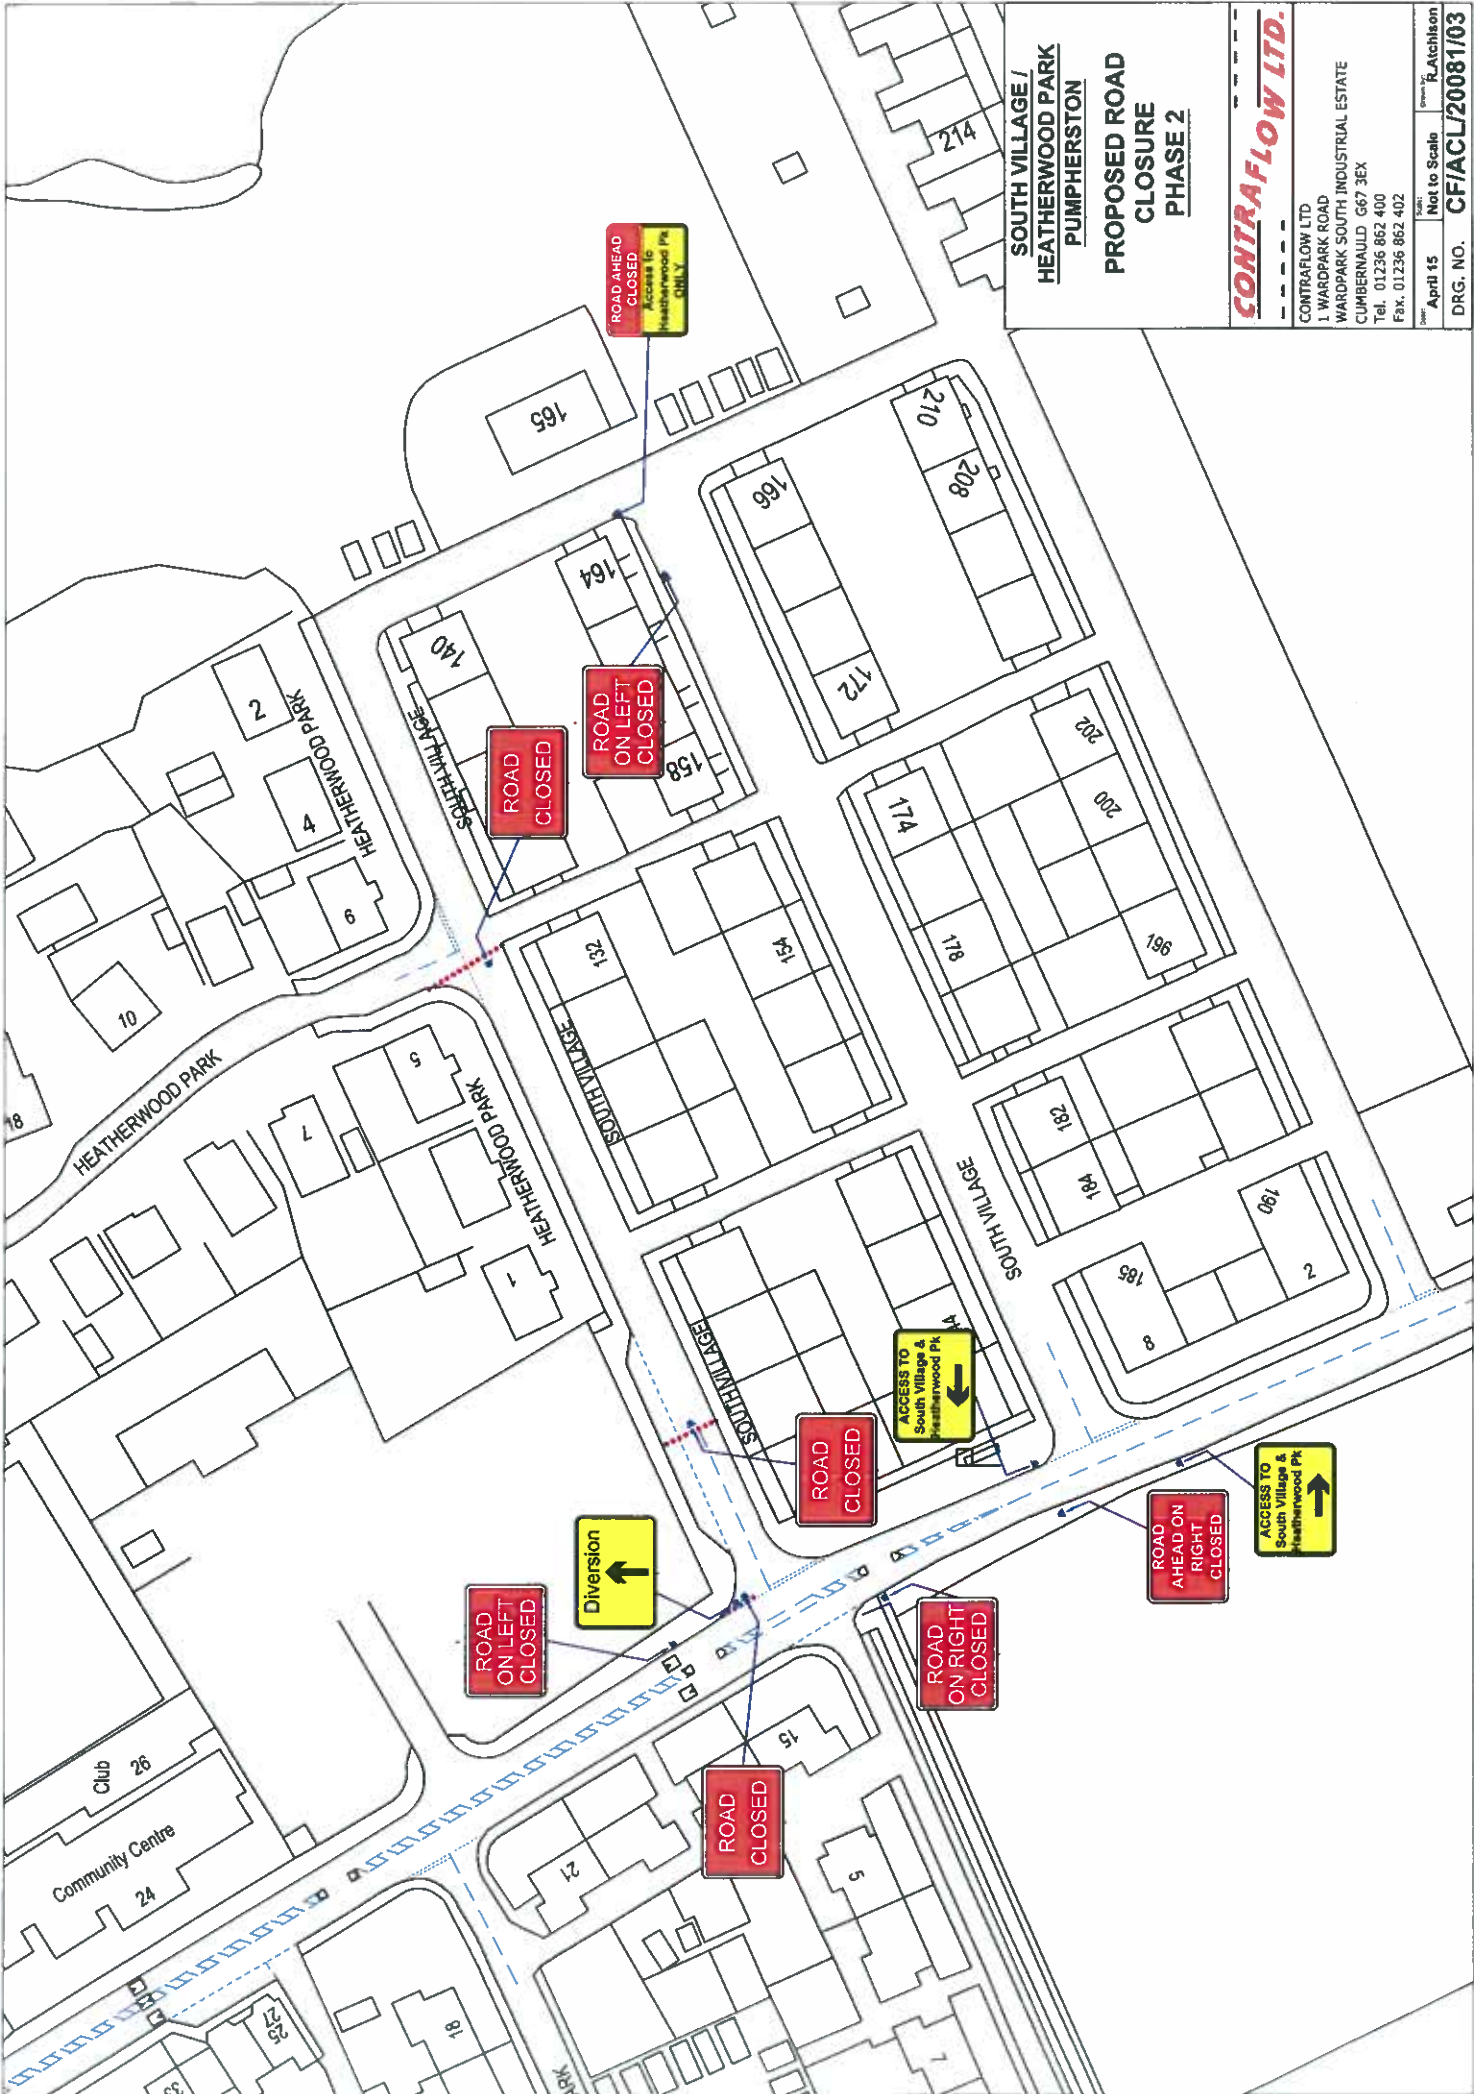

**SOUTH VILLAGE /
HEATHERWOOD PARK
PUMPHERSTON**

**PROPOSED ROAD
CLOSURE
PHASE 2**

CONTRAFLOW LTD.

CONTRAFLOW LTD.
1, WARDPARK ROAD
WARDPARK SOUTH INDUSTRIAL ESTATE
CUMBERNAULD G67 3EX
Tel. 01236 862 400
Fax. 01236 862 402

Drawn: R. Atchison
Date: April 15
Not to Scale
DRG. NO. **CF/ACL/2008/1703**